


DIMENSIONS

ARDENNES | ALSACE (1/4T BOTTOM RIGHT)

SOGEM

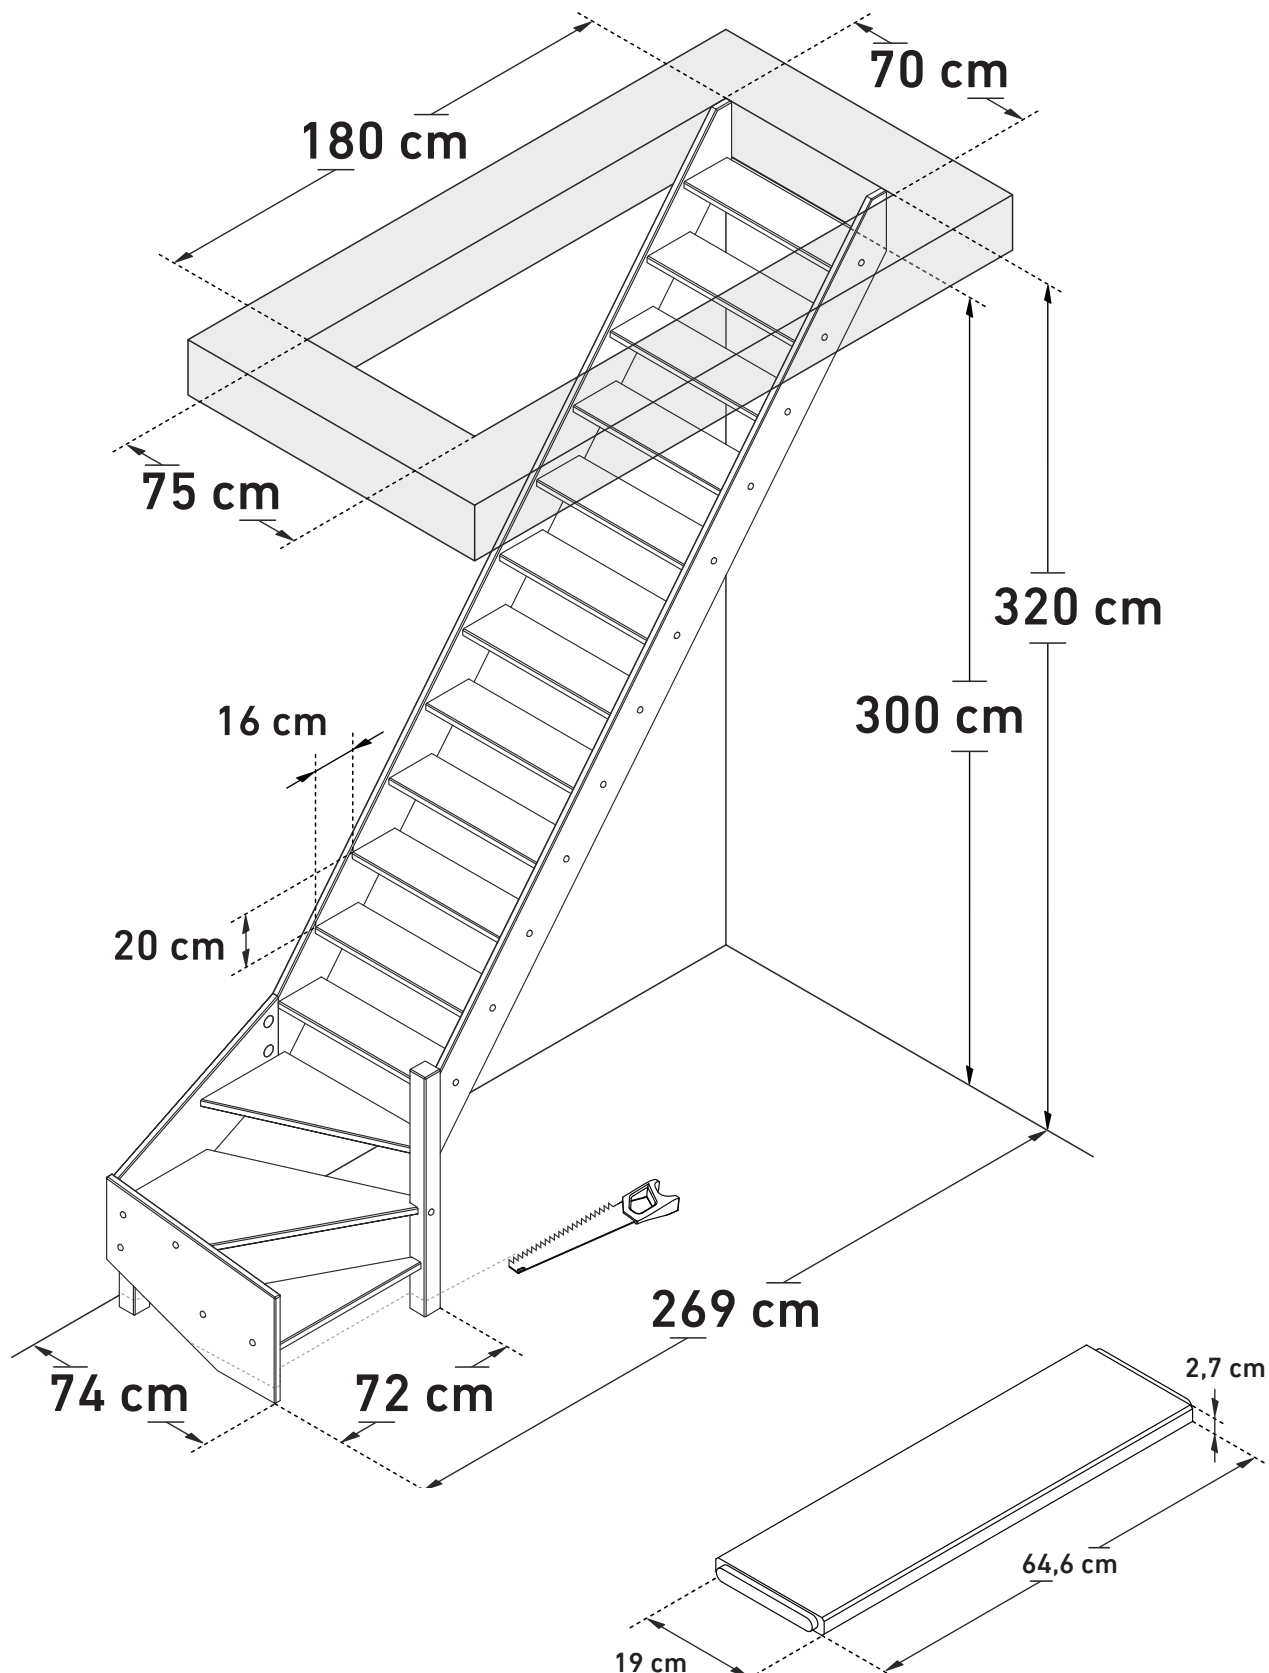

Space saving
51,4°




Wall handrail
310 cm

DIMENSIONS

ARDENNES | ALSACE (1/4T BOTTOM RIGHT, BULLNOSE)

SOGEM

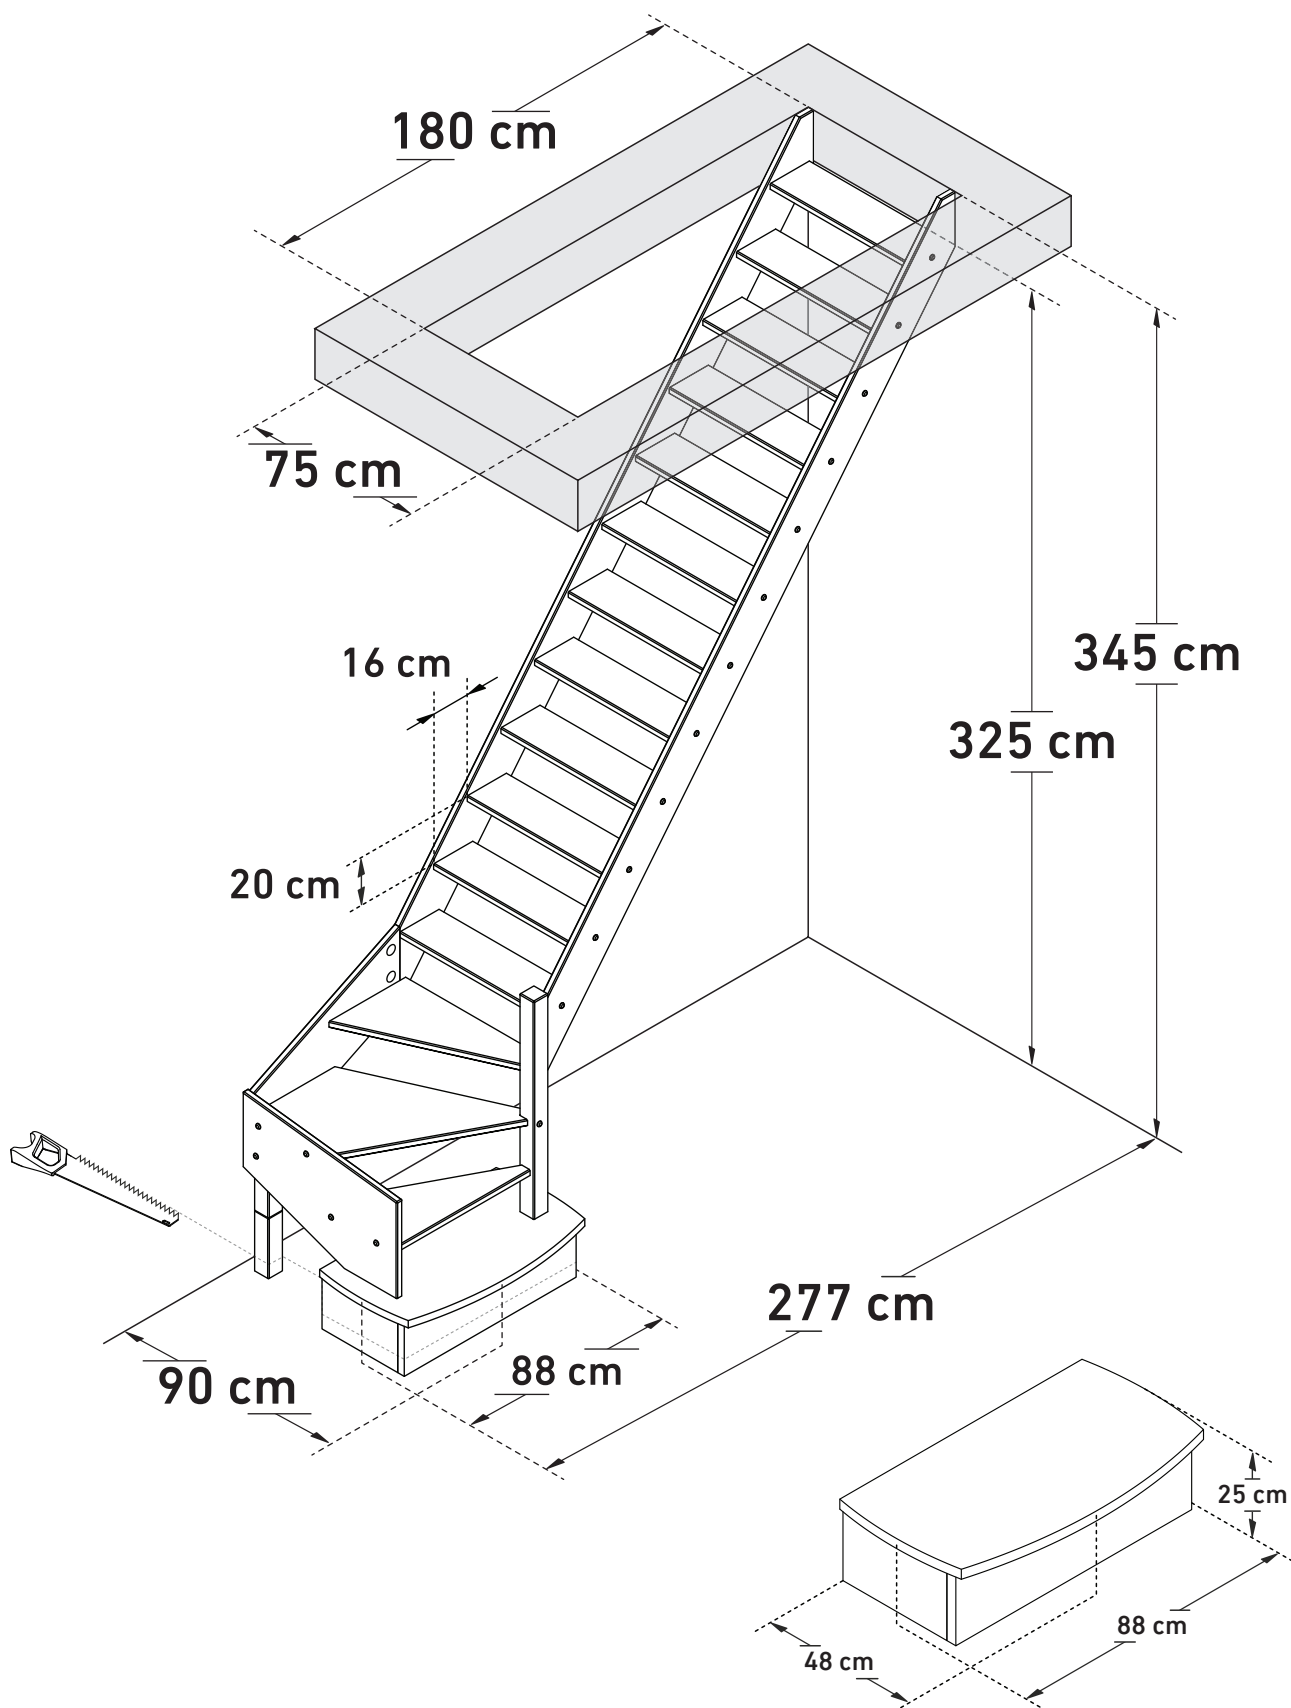

Space saving
51,4°




Wall handrail
310 cm

DIMENSIONS

ARDENNES | ALSACE (1/4T TOP RIGHT)

SOGEM

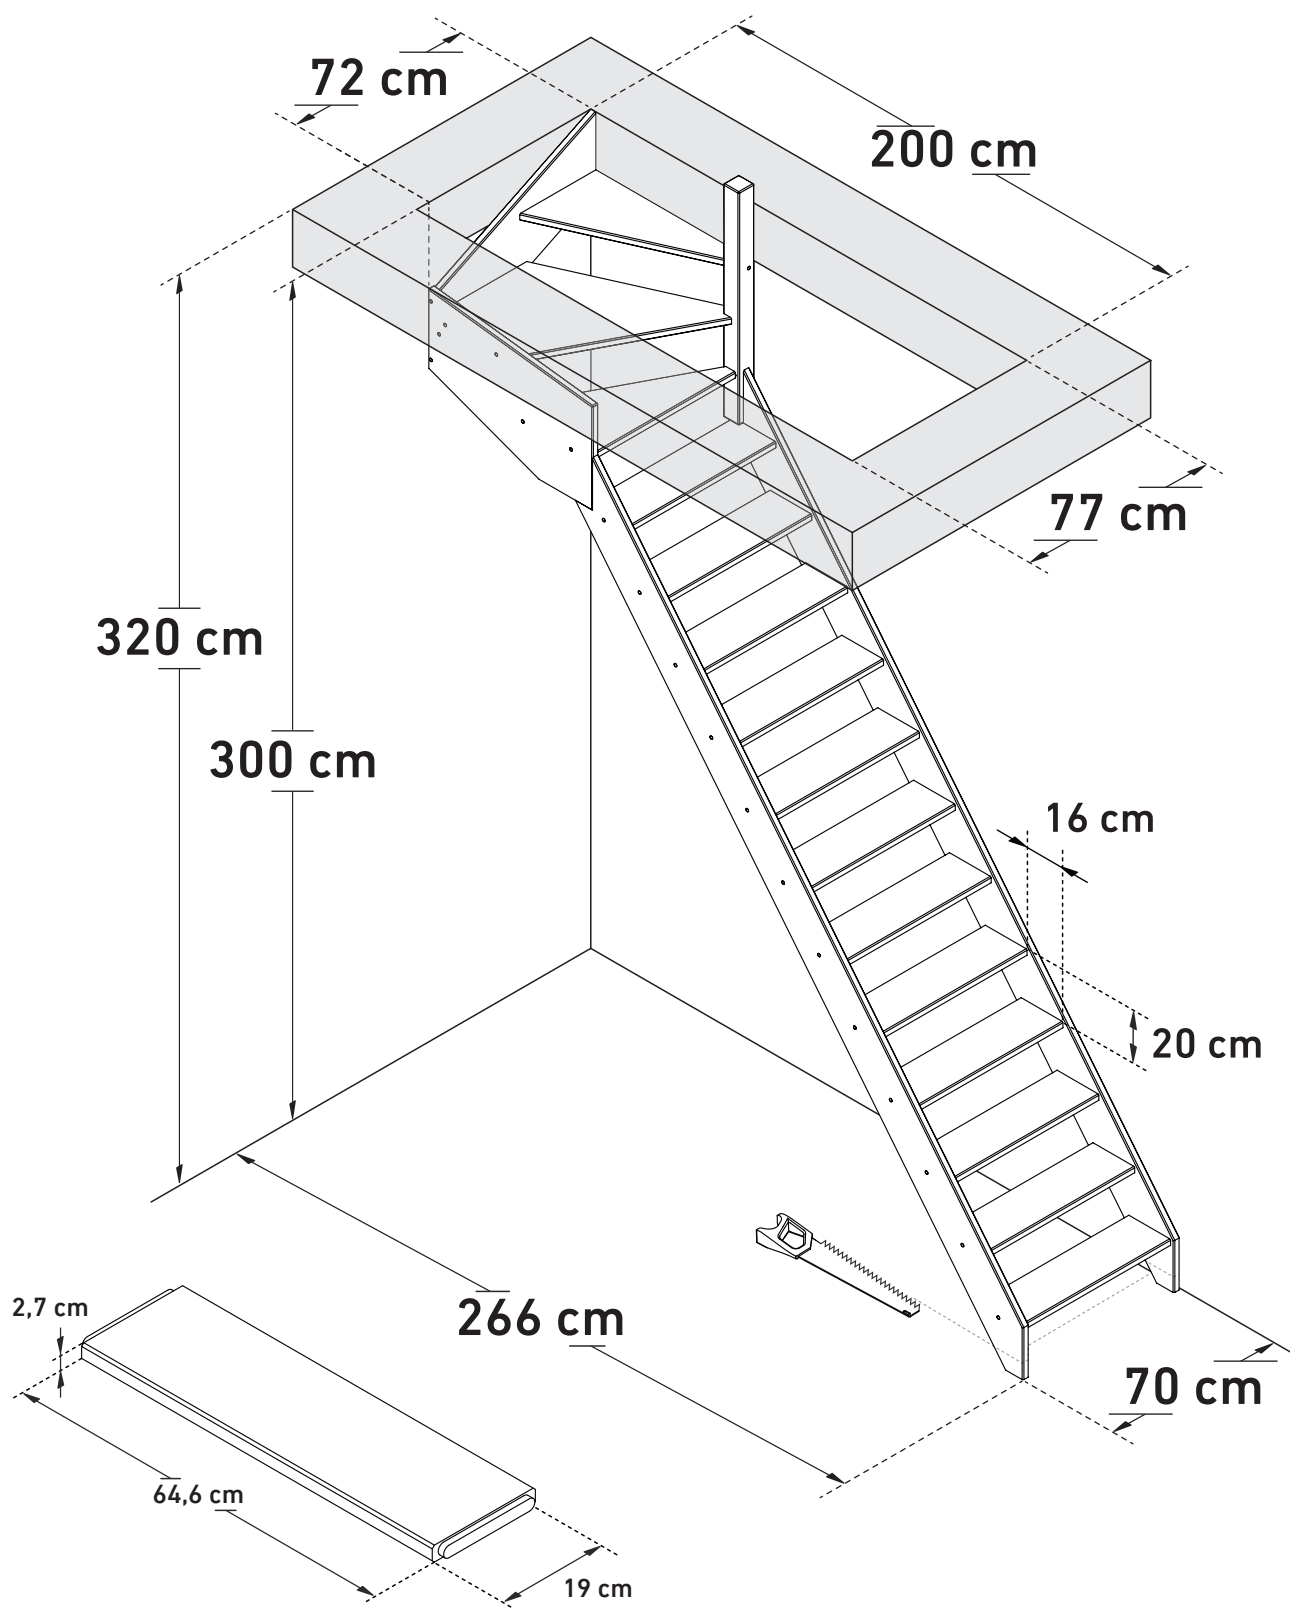

Space saving
51,4°




Wall handrail
320 cm

DIMENSIONS

ARDENNES | ALSACE (1/4T TOP RIGHT, BULLNOSE)

SOGEM

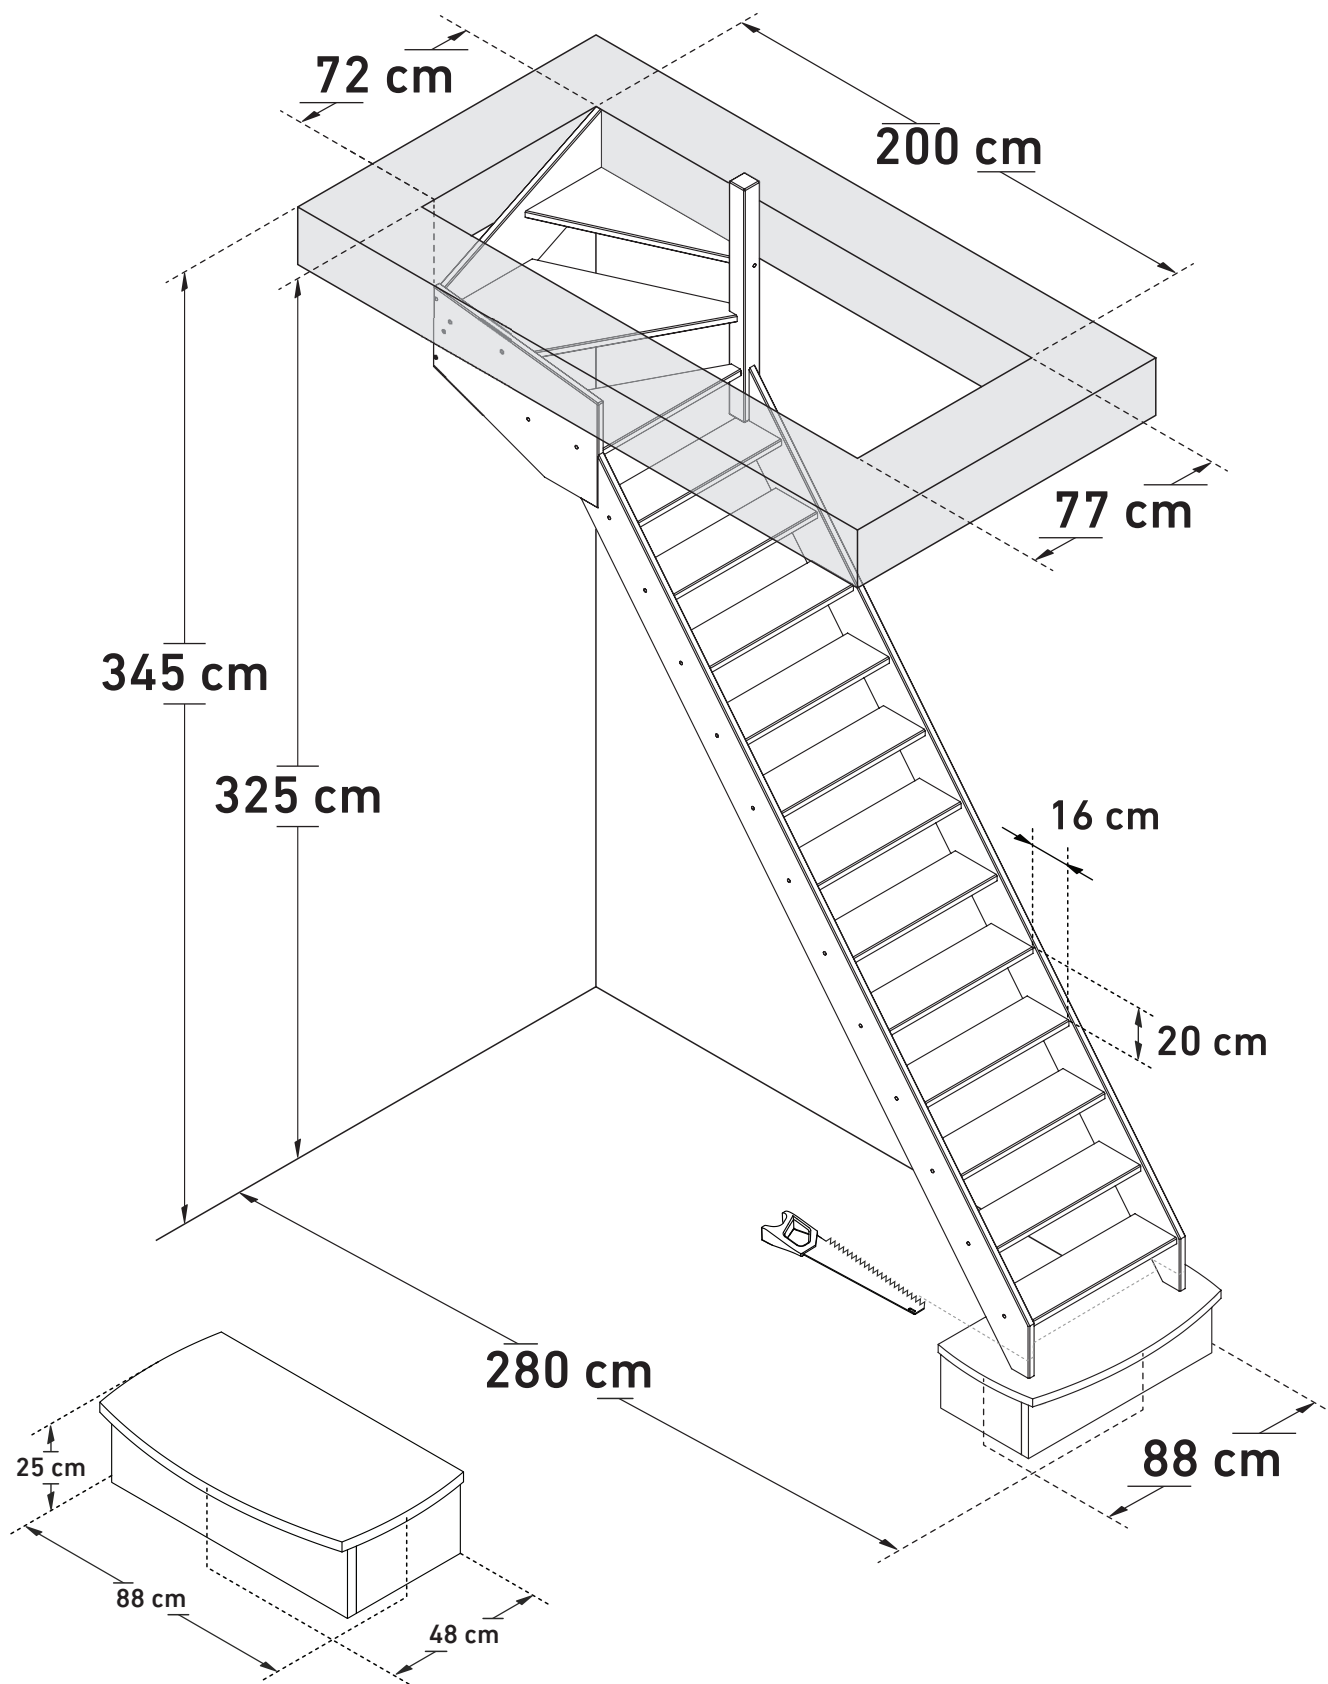

Space saving
51,4°



Wall handrail
340 cm