


DIMENSIONS

ARDENNES | ALSACE (1/4T BOTTOM LEFT)

SOGEM

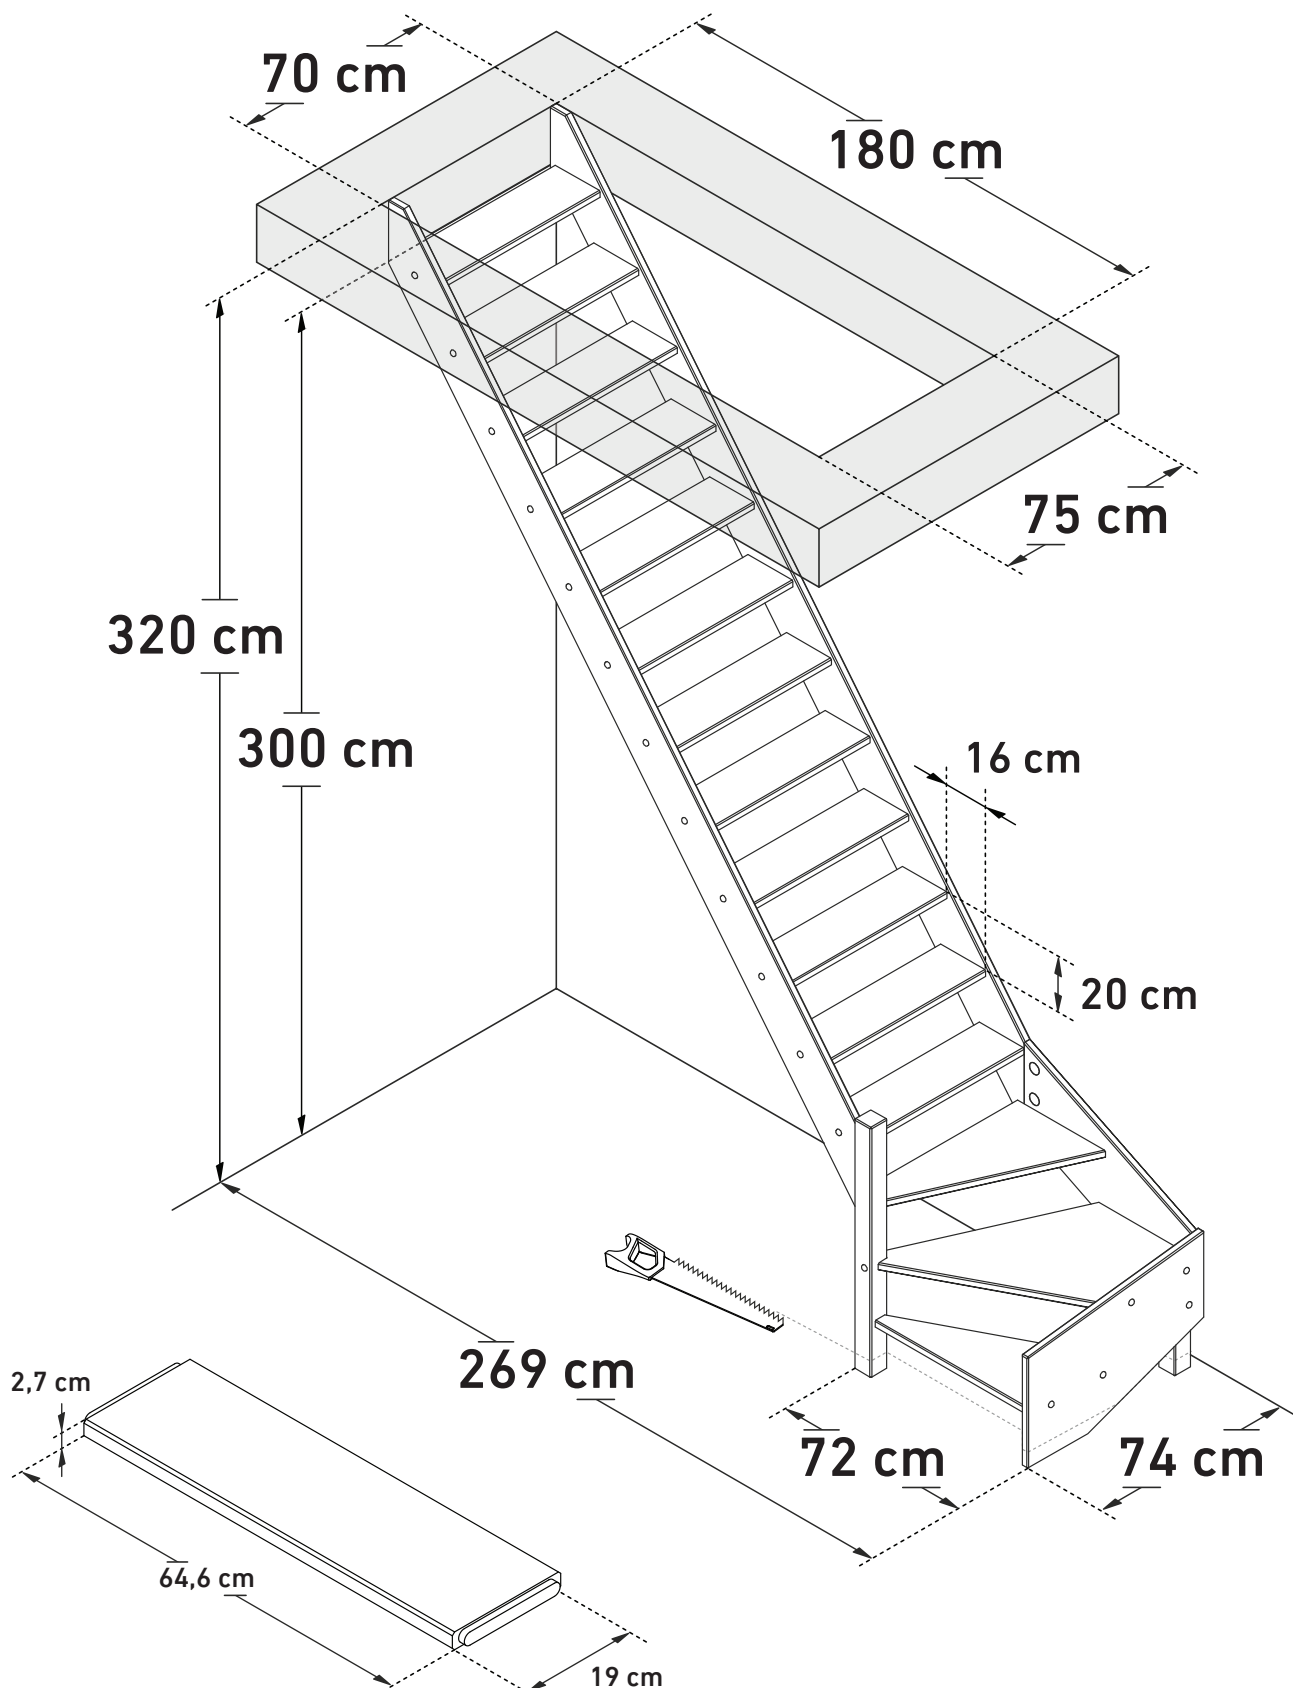

Space saving
51,4°




Wall handrail
310 cm

DIMENSIONS

ARDENNES | ALSACE (1/4T BOTTOMS LEFT, BULLNOSE)

SOGEM

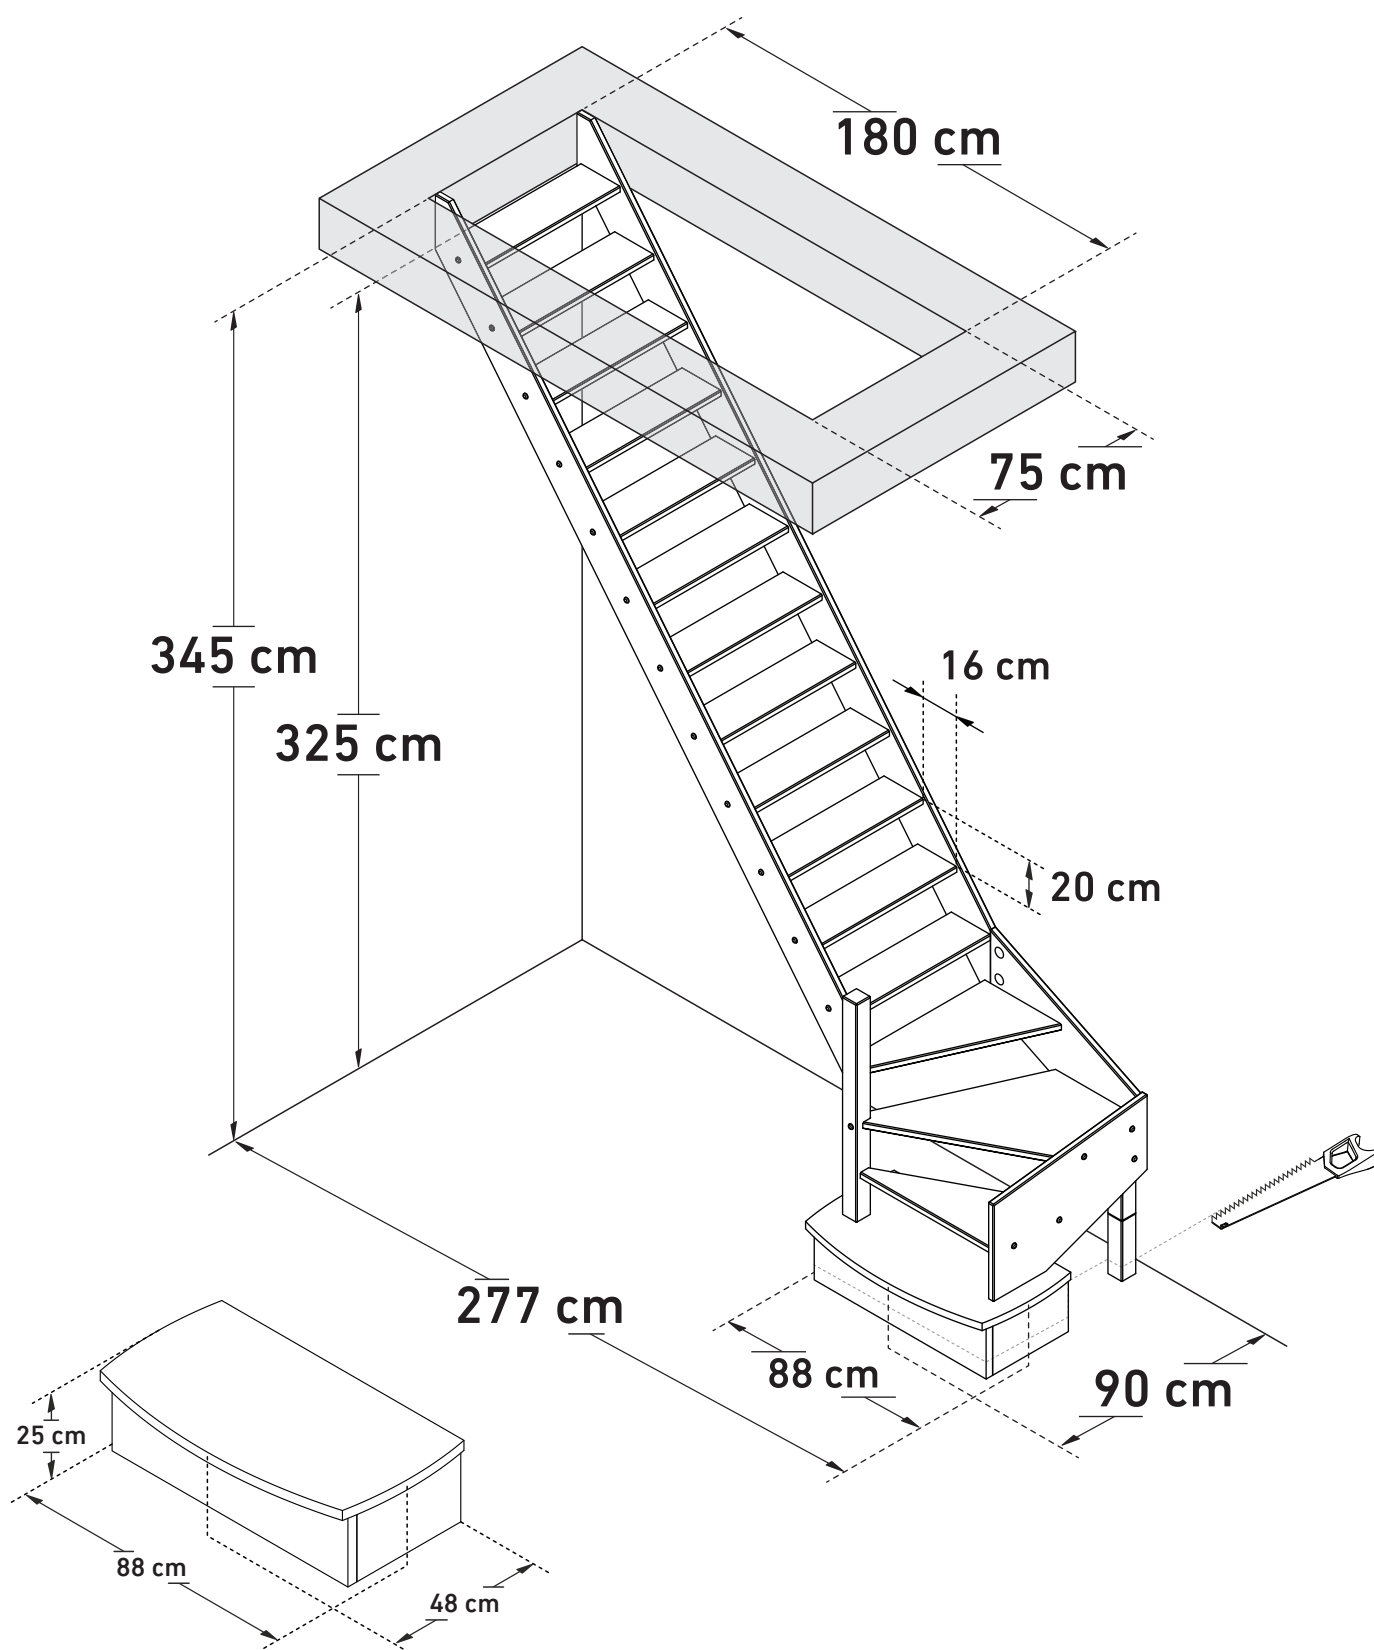

Space saving
51,4°




Wall handrail
310 cm

DIMENSIONS

ARDENNES | ALSACE (1/4T TOP LEFT)

SOGEM

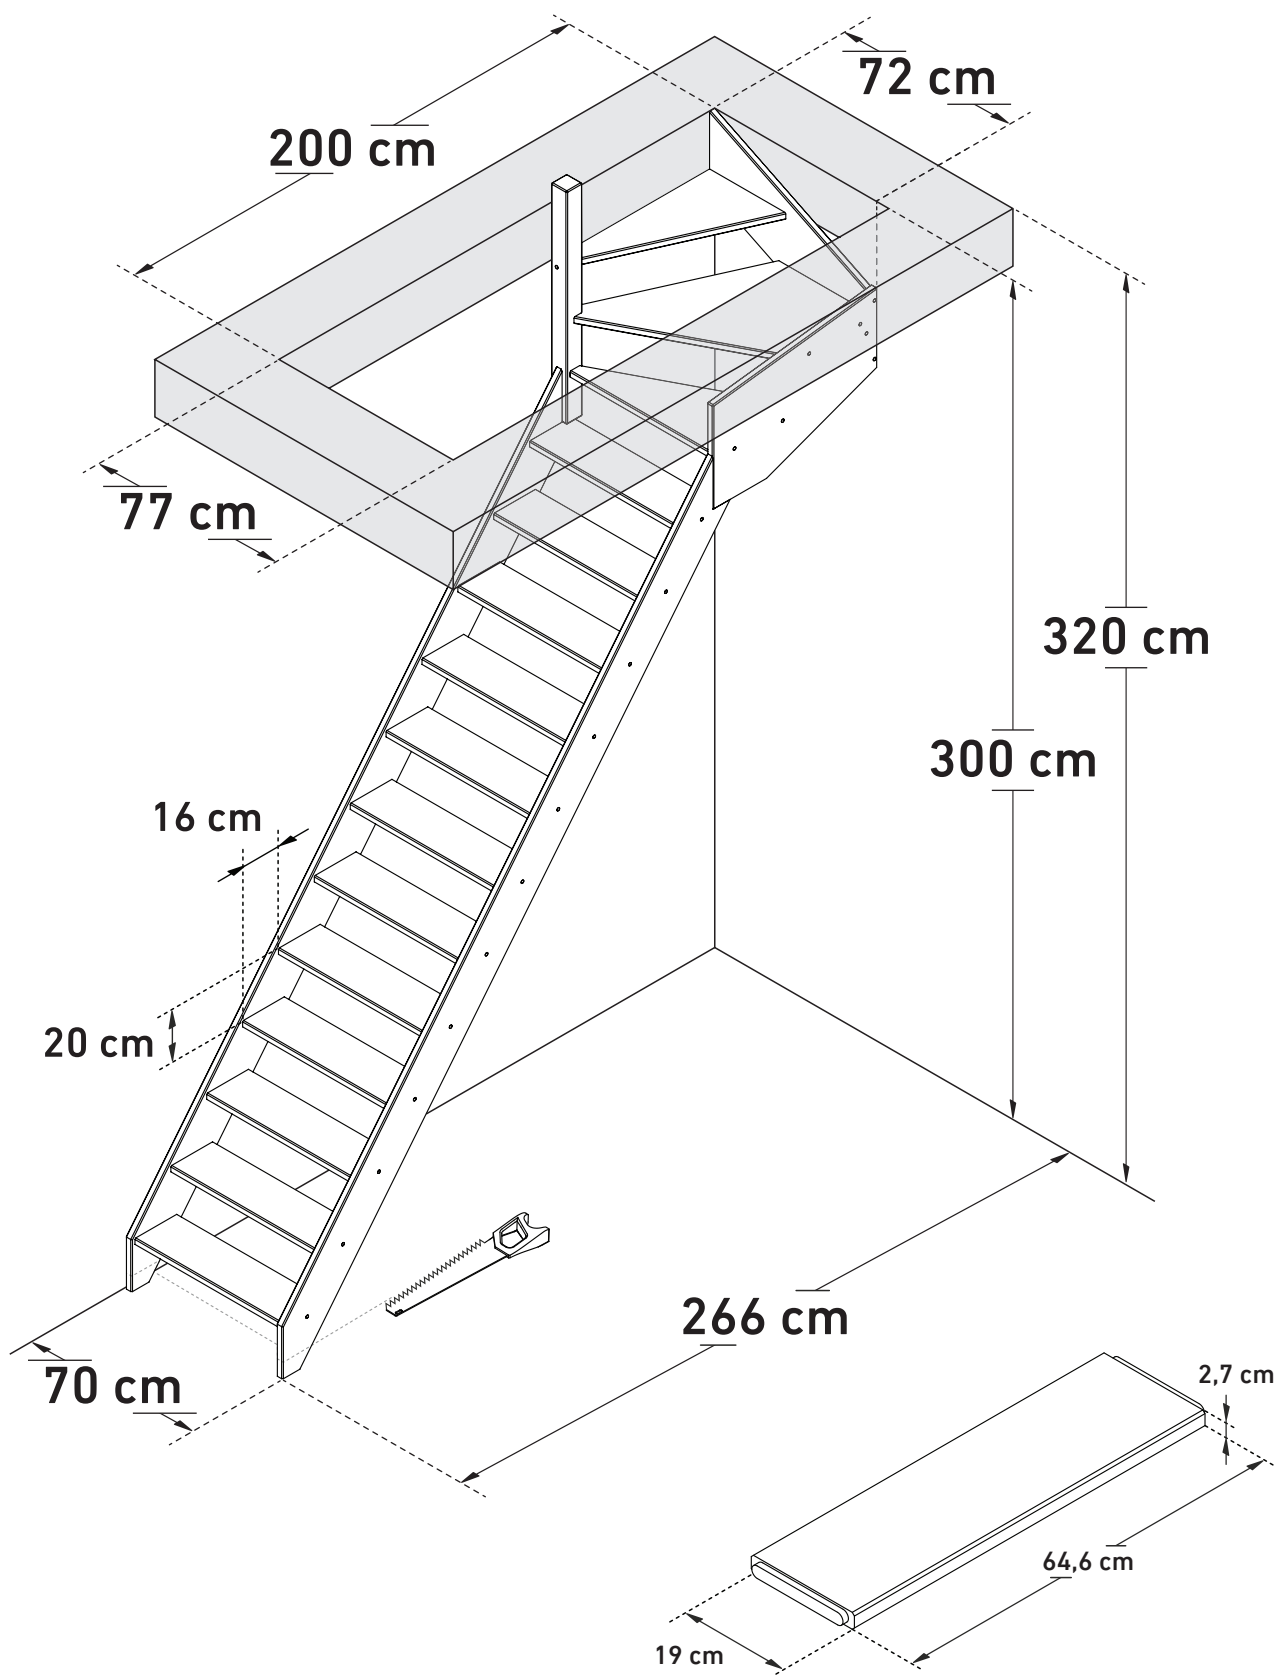

Space saving
51,4°




Wall handrail
320 cm

DIMENSIONS

ARDENNES | ALSACE (1/4T TOP LEFT, BULLNOSE)

SOGEM

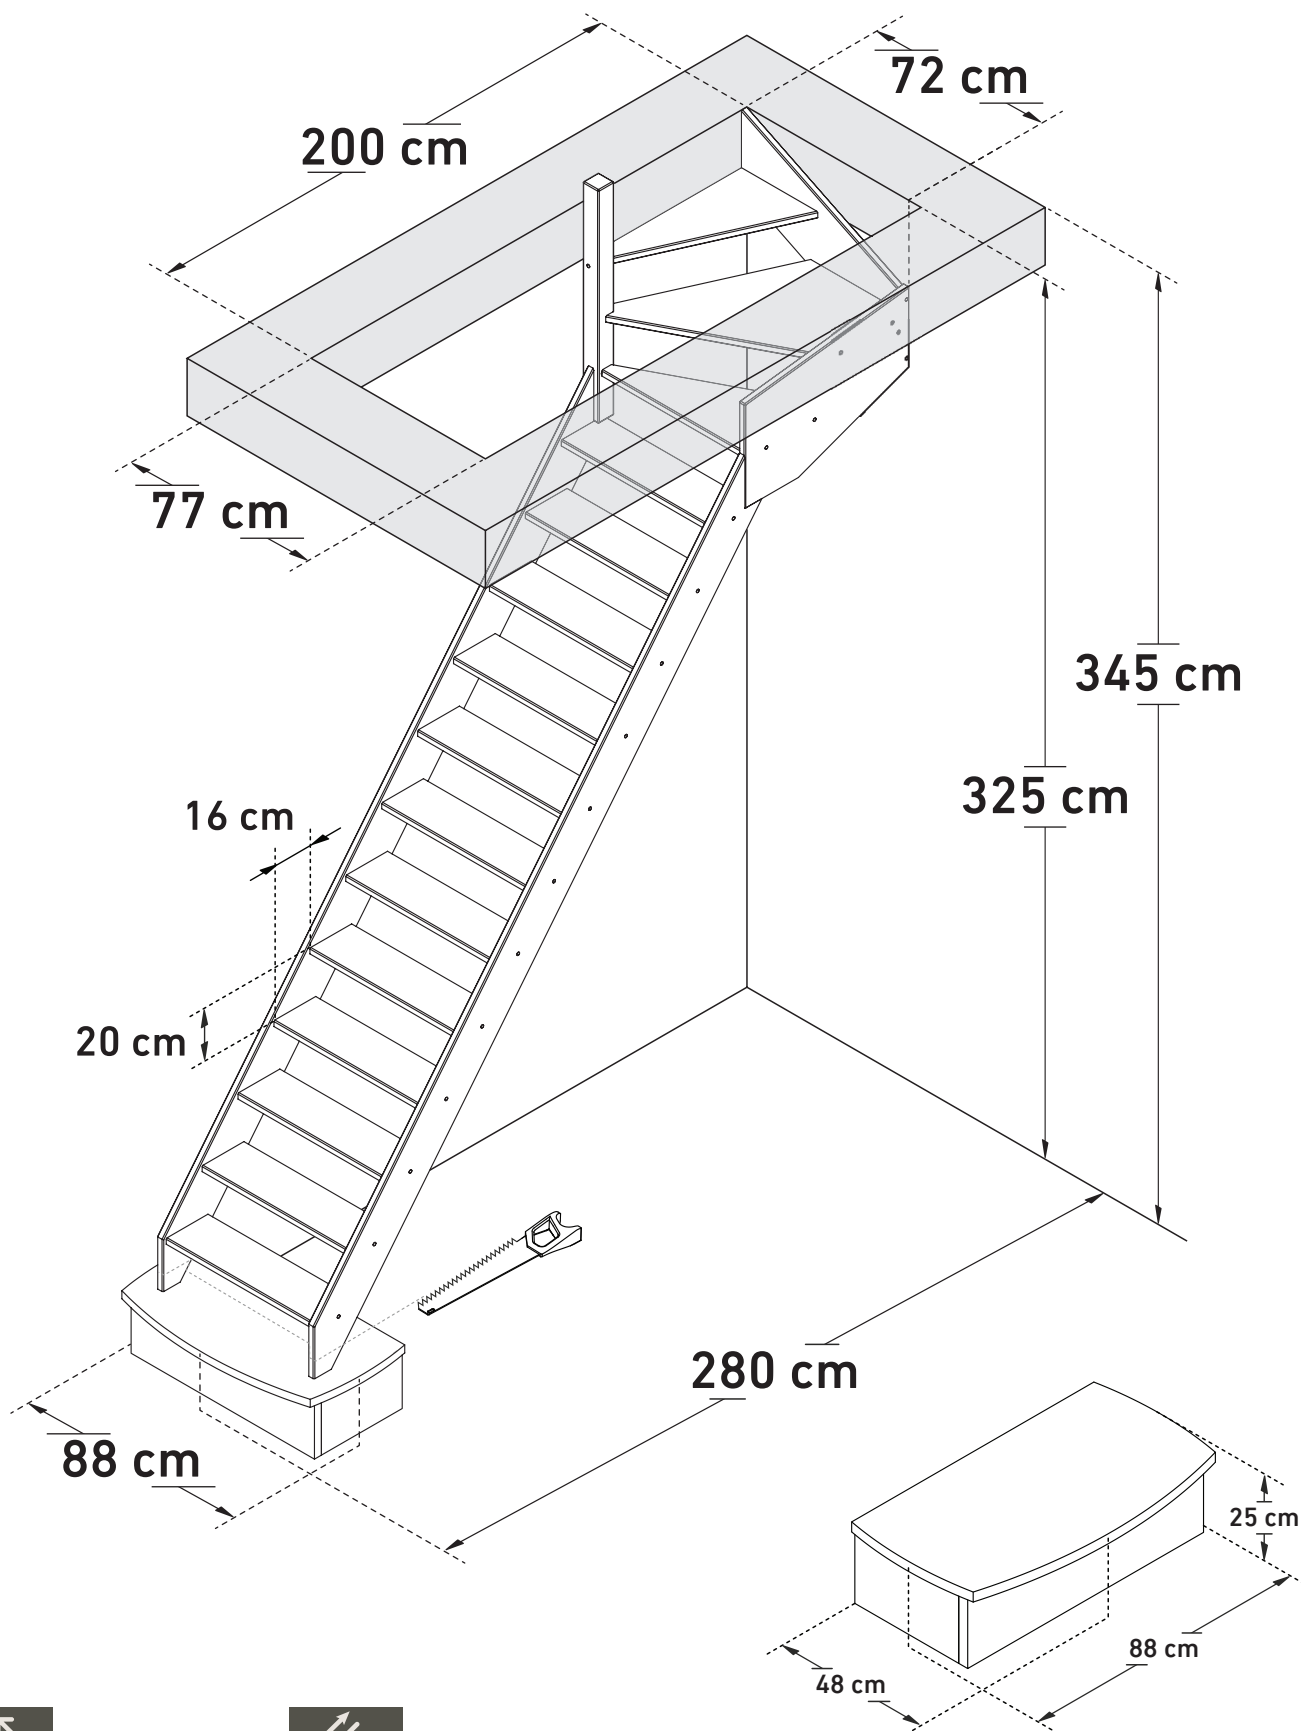

Space saving
51,4°



Wall handrail
340 cm