






# TRADI ECO

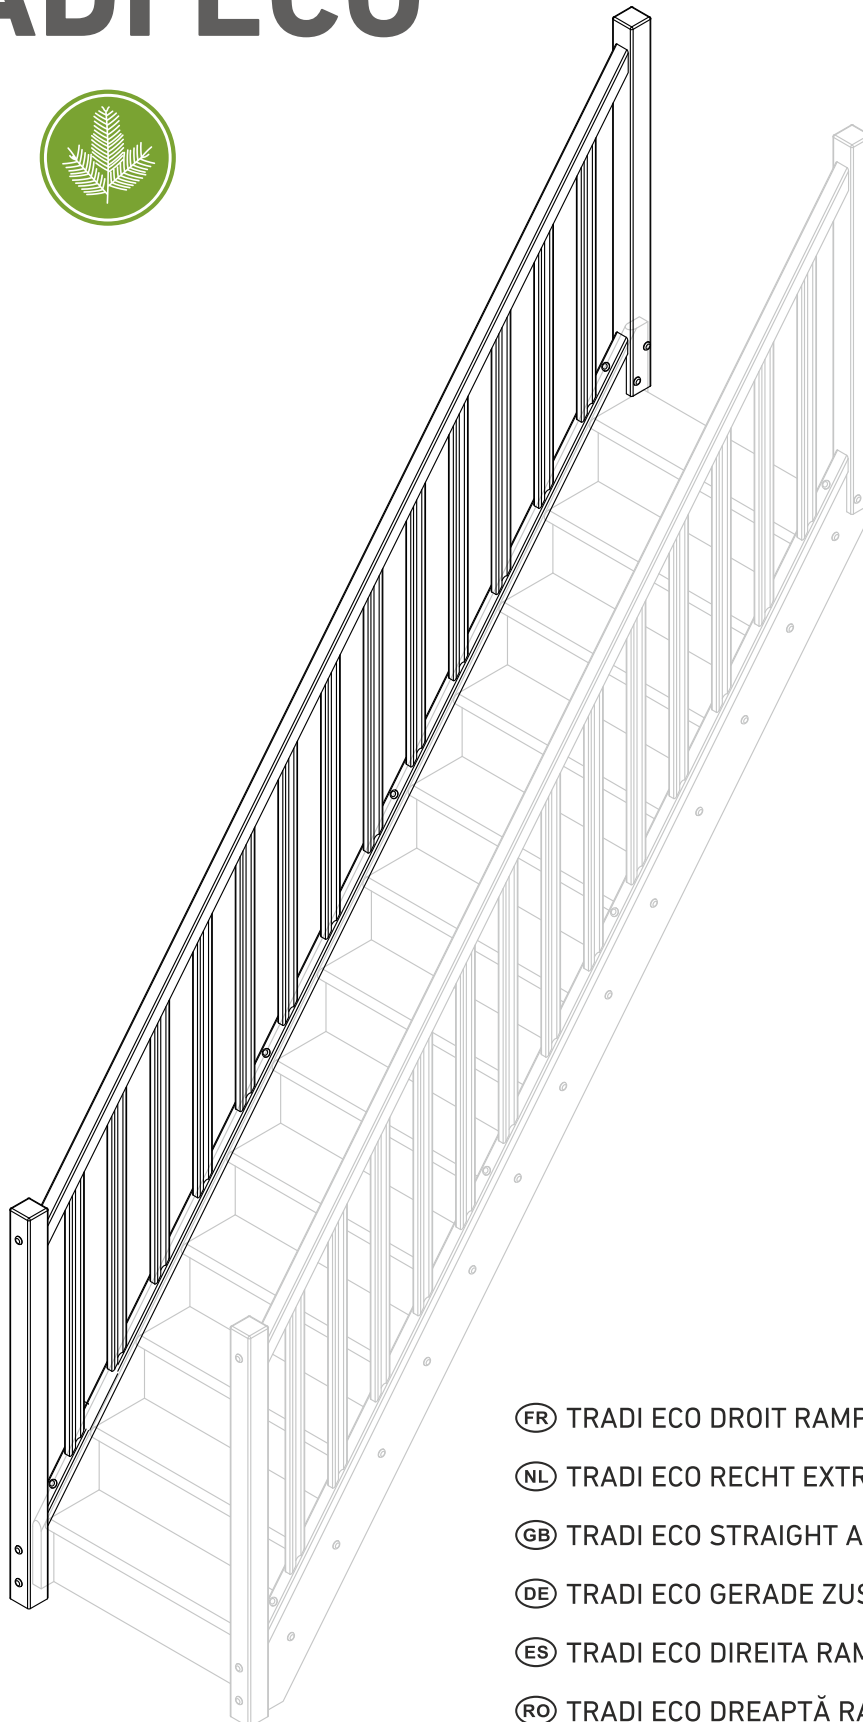


- (FR) TRADI ECO DROIT RAMPE SUPPLEMENTAIRE
- (NL) TRADI ECO RECHT EXTRA LEUNING
- (GB) TRADI ECO STRAIGHT ADDITIONAL BANISTER
- (DE) TRADI ECO GERADE ZUSATZ GELÄNDER
- (ES) TRADI ECO DIREITA RAMPA ADICIONAL
- (RO) TRADI ECO DREAPTĂ RAMPĂ SUPLIMENTARĂ



<b>01</b> 70x70x1190 x1	<b>02</b> 70x70x1125 x1	<b>03</b> 25x50x874 x13	<b>04</b> 30x42x3375 x1	<b>05</b> 16x26x3375 x1	<b>06</b> 42x45x3375 x1	<b>07</b> 45x25x222 x2	<b>08</b> 012x5 x16	<b>09</b> 04x25 x4
						<b>10</b> 04x40 x56	<b>11</b> 05x50 x4	<b>12</b> 05x60 x4

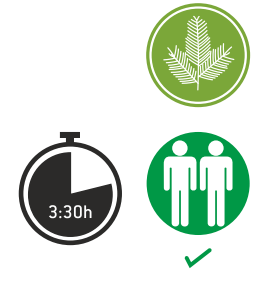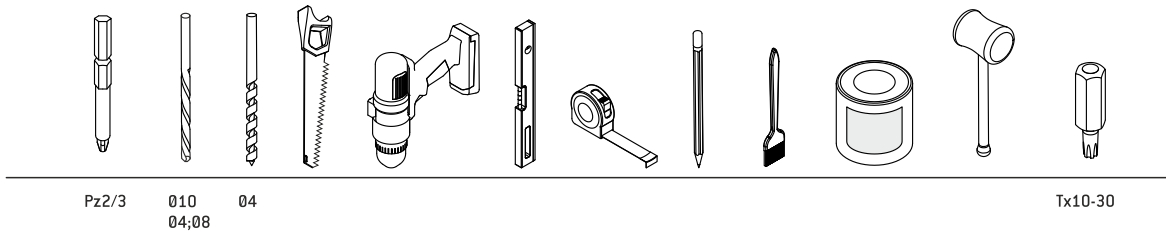


# 1

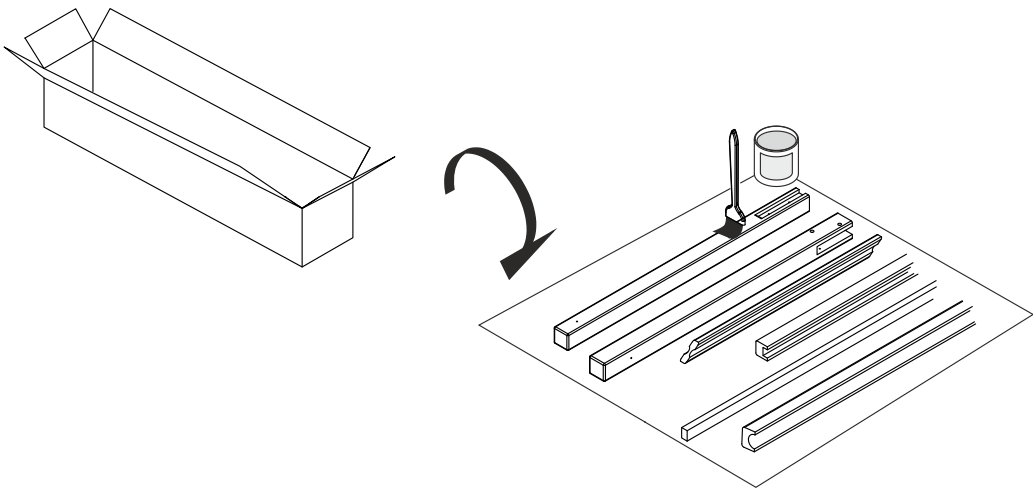





**2**

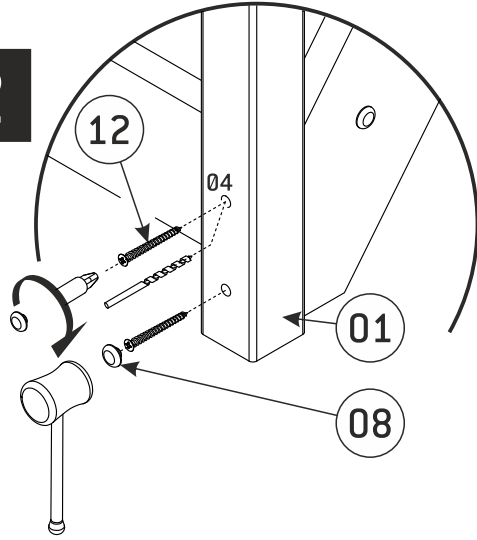


**3**

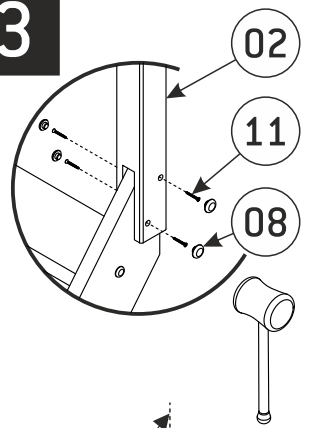



**4**

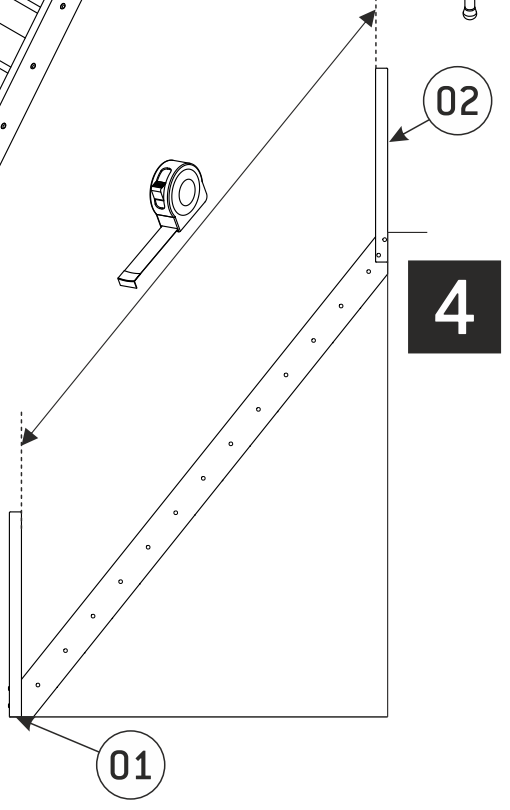


**5**

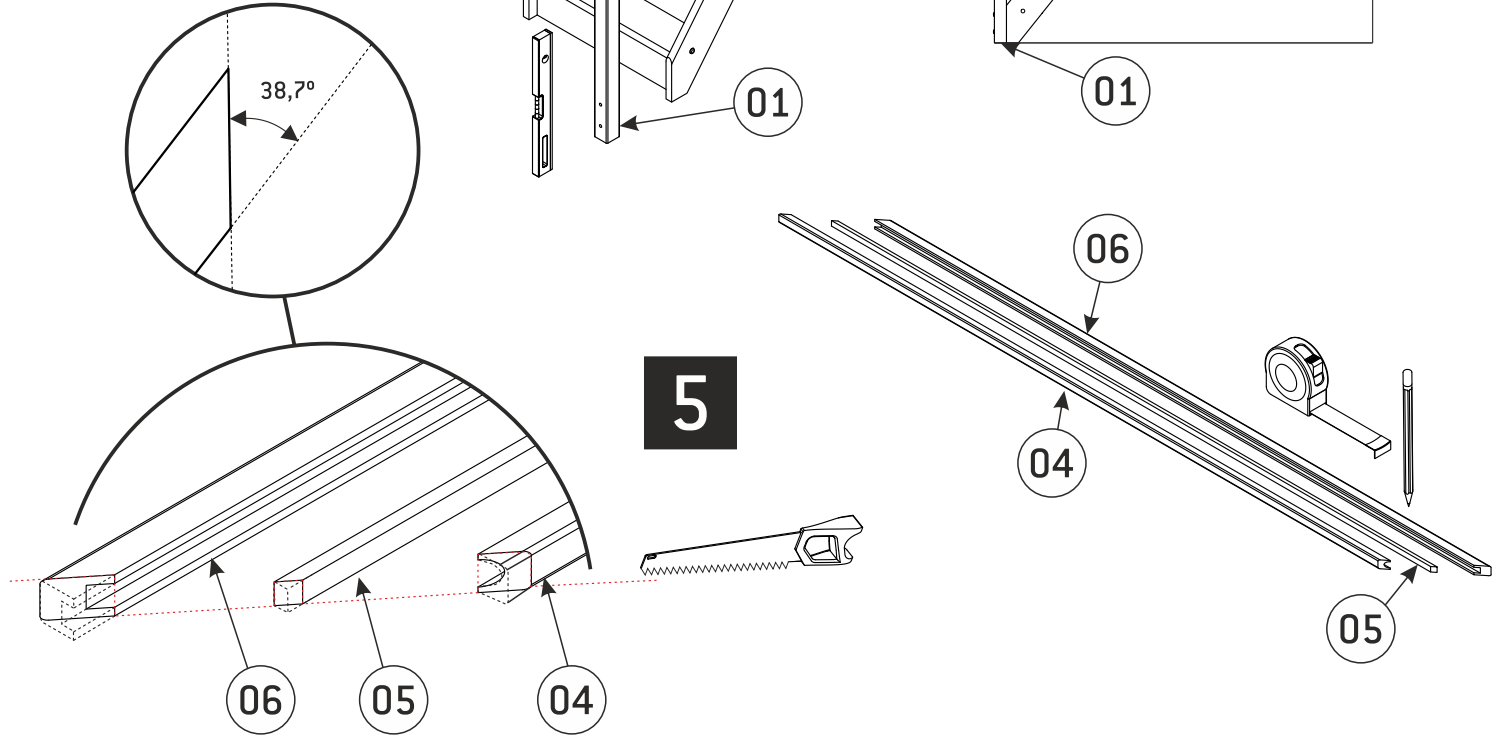

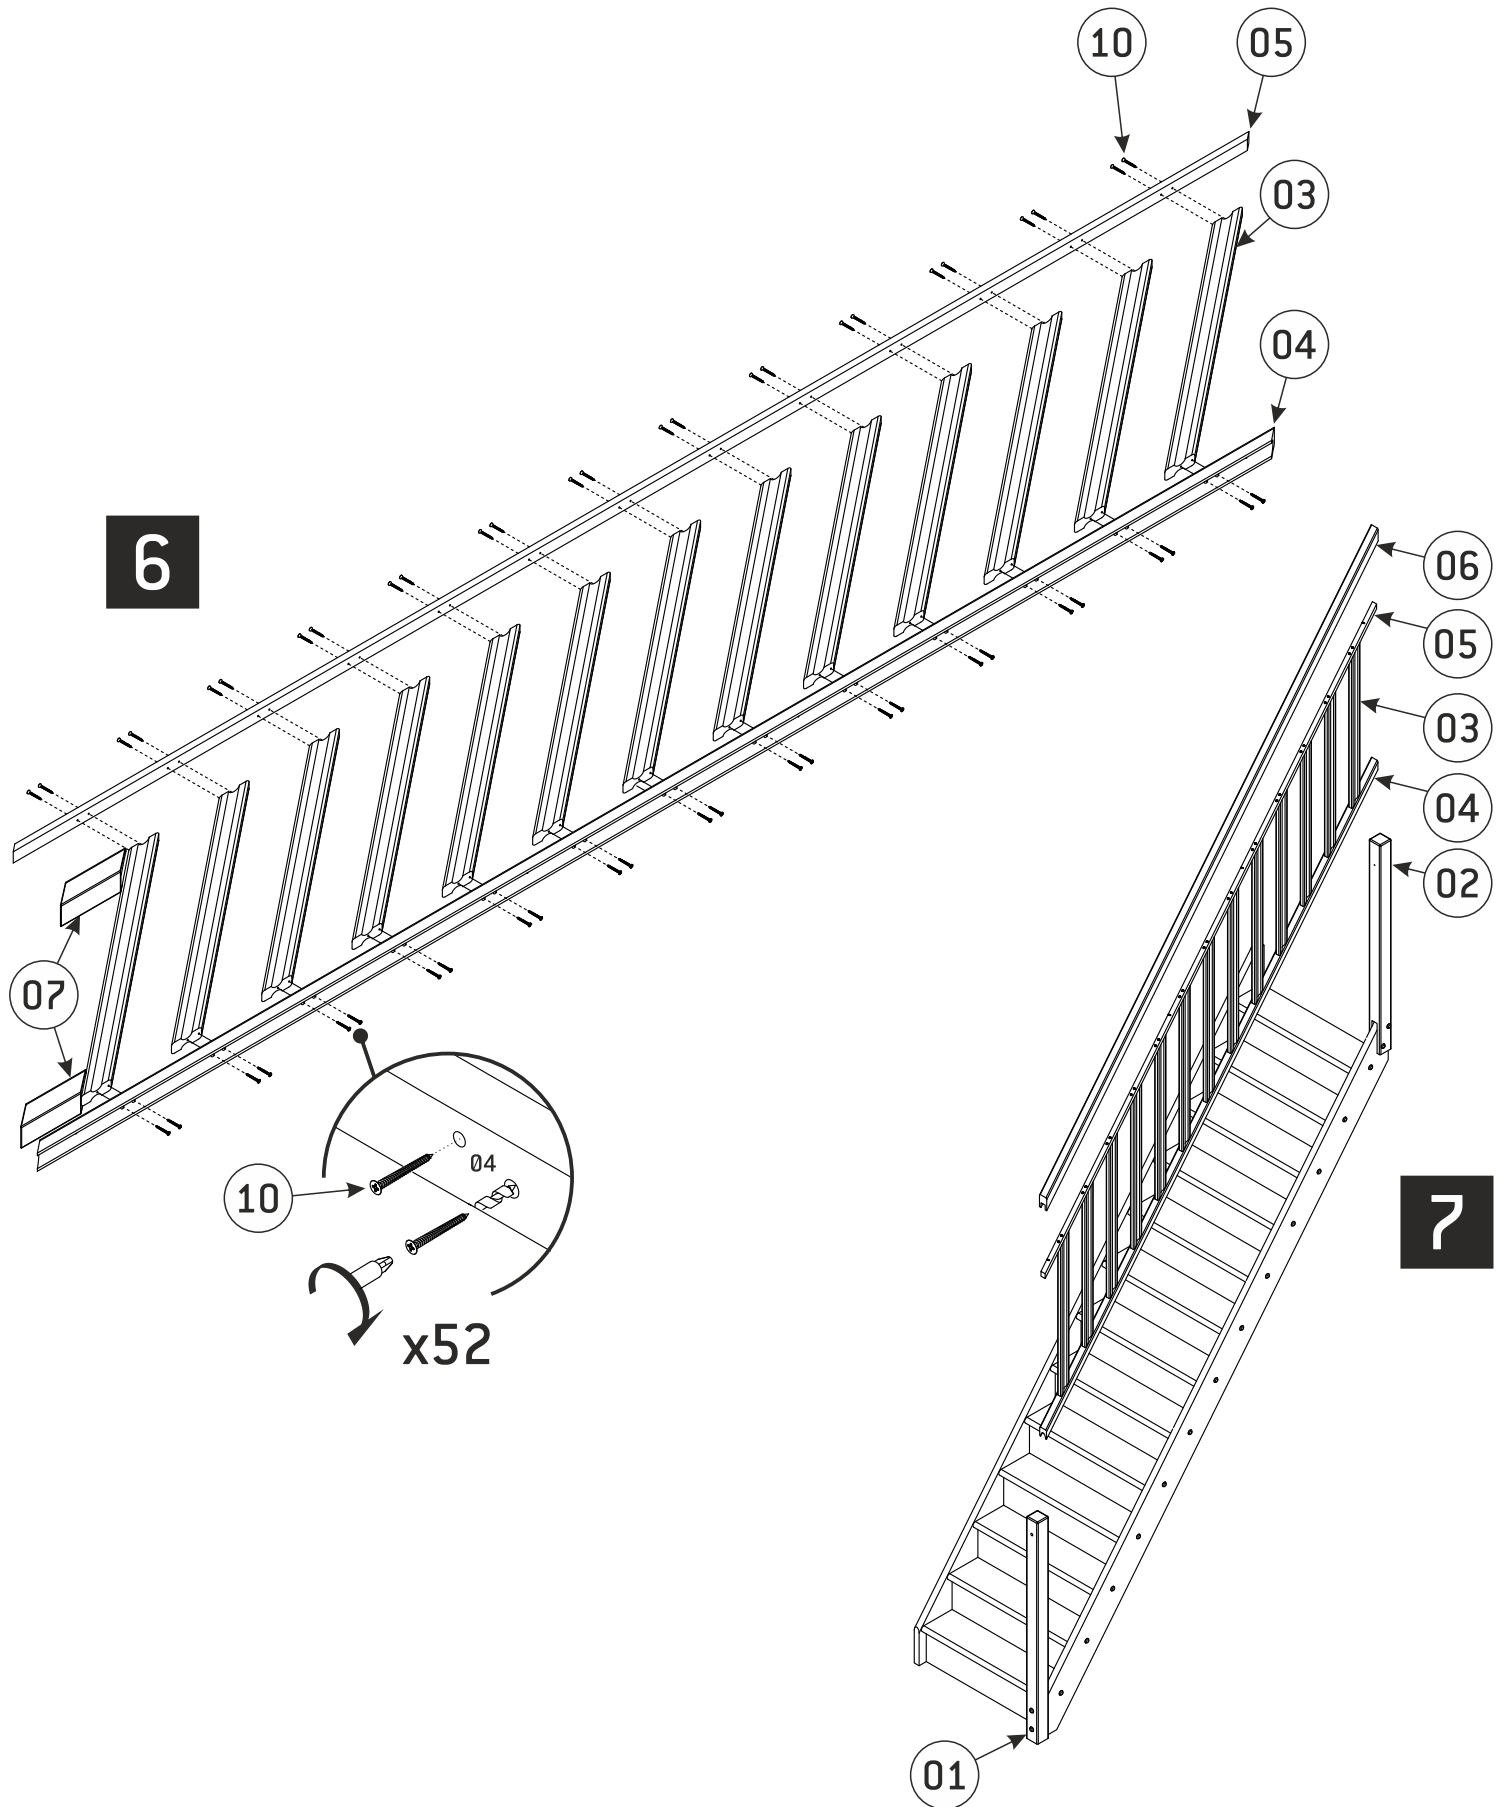

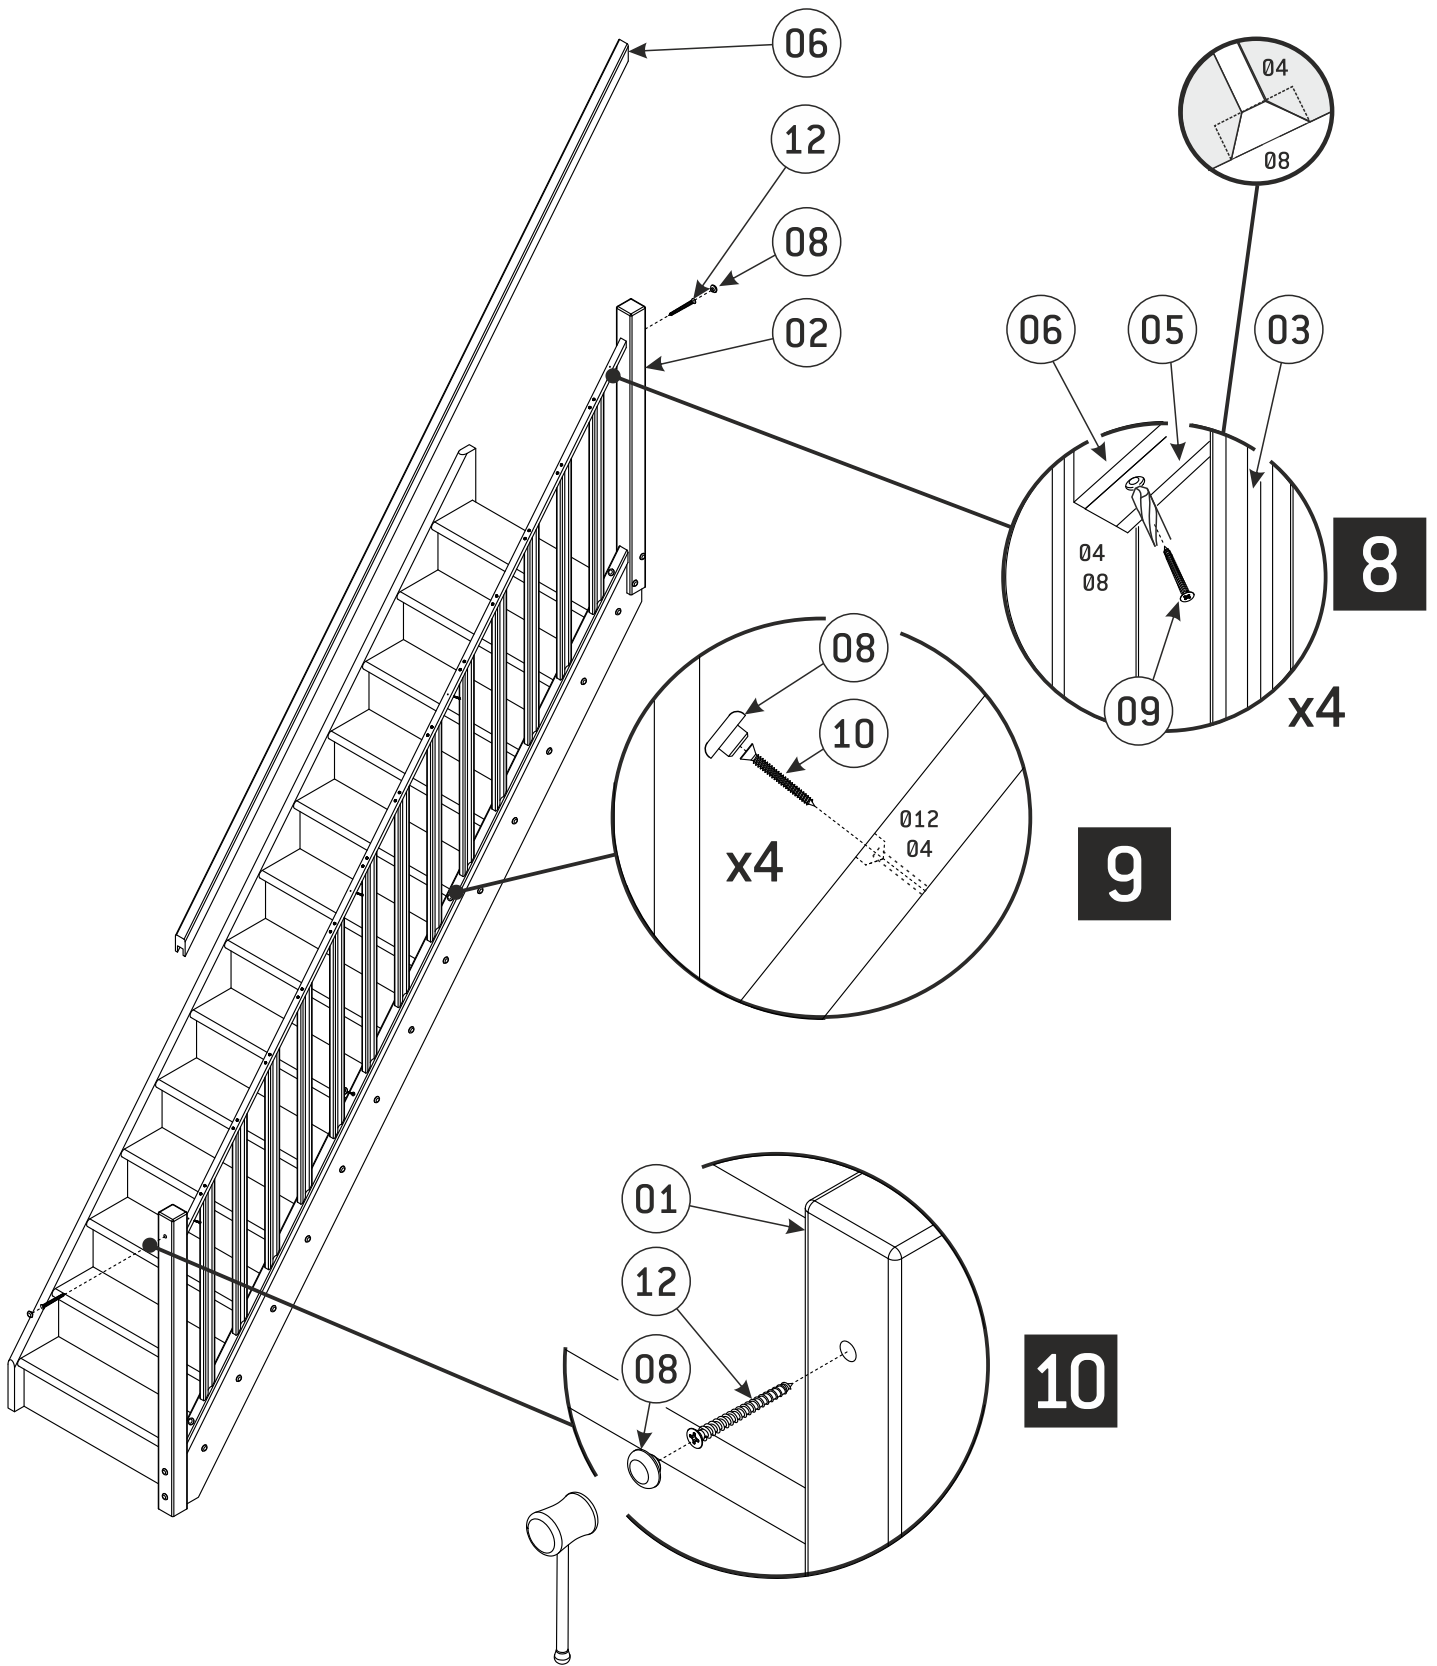

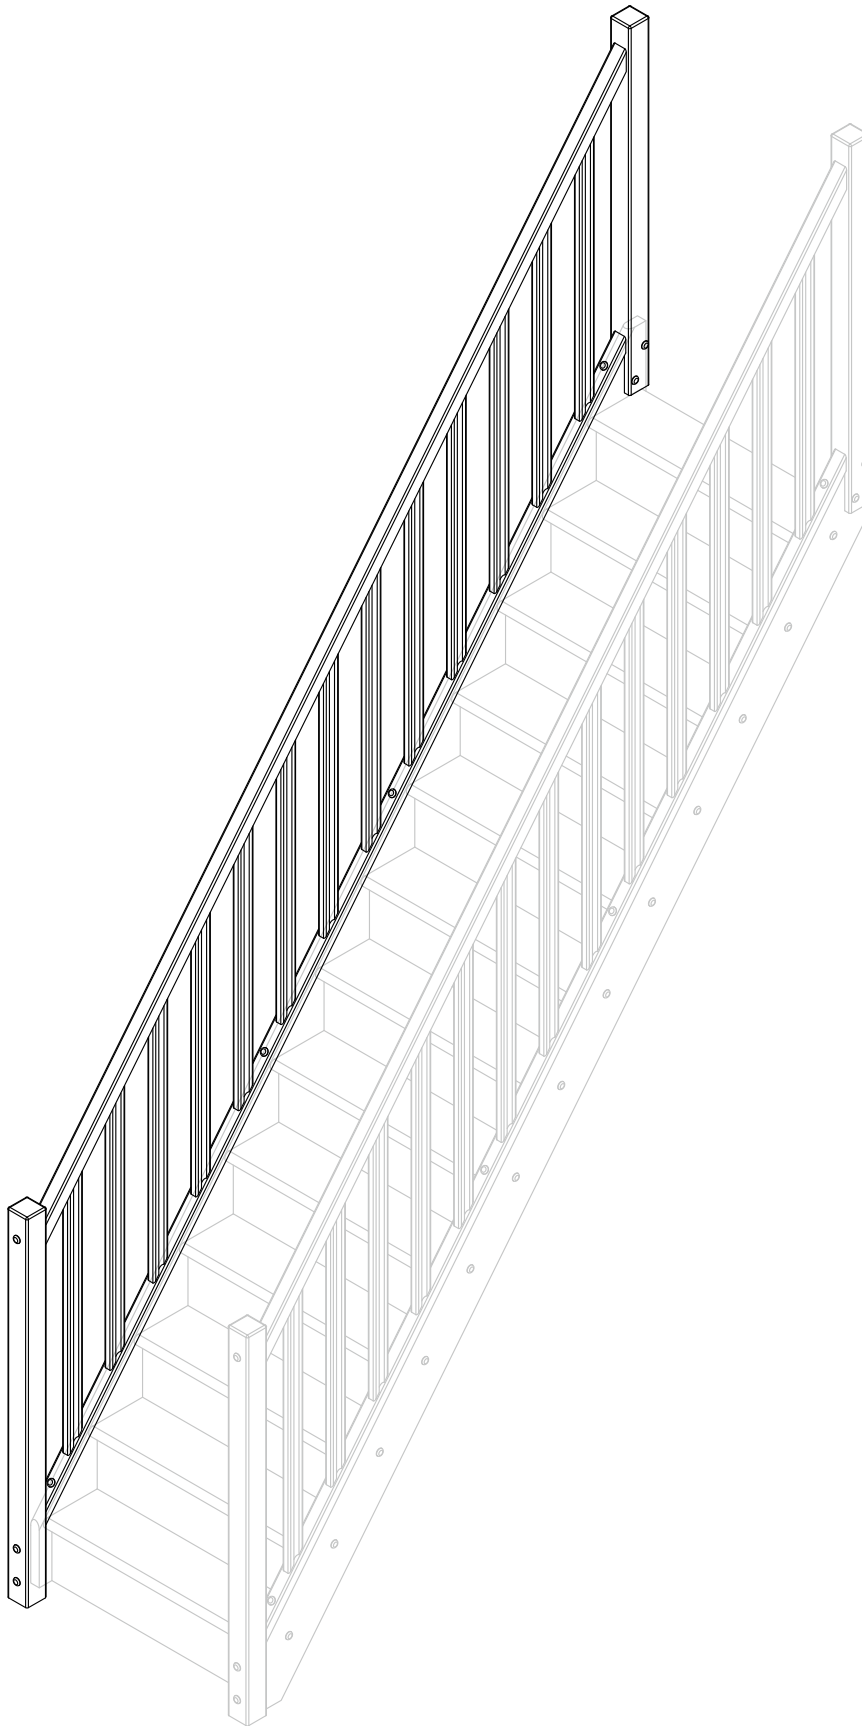

40 AVENUE DE L'ESPÉRANCE - 6220 FLEURUS - BELGIUM  
TEL: +32/71/25.39.60, E-MAIL: info@sogem-sa.com