


DIMENSIONS

ARDENNES | ALSACE (STRAIGHT)

SOGEM

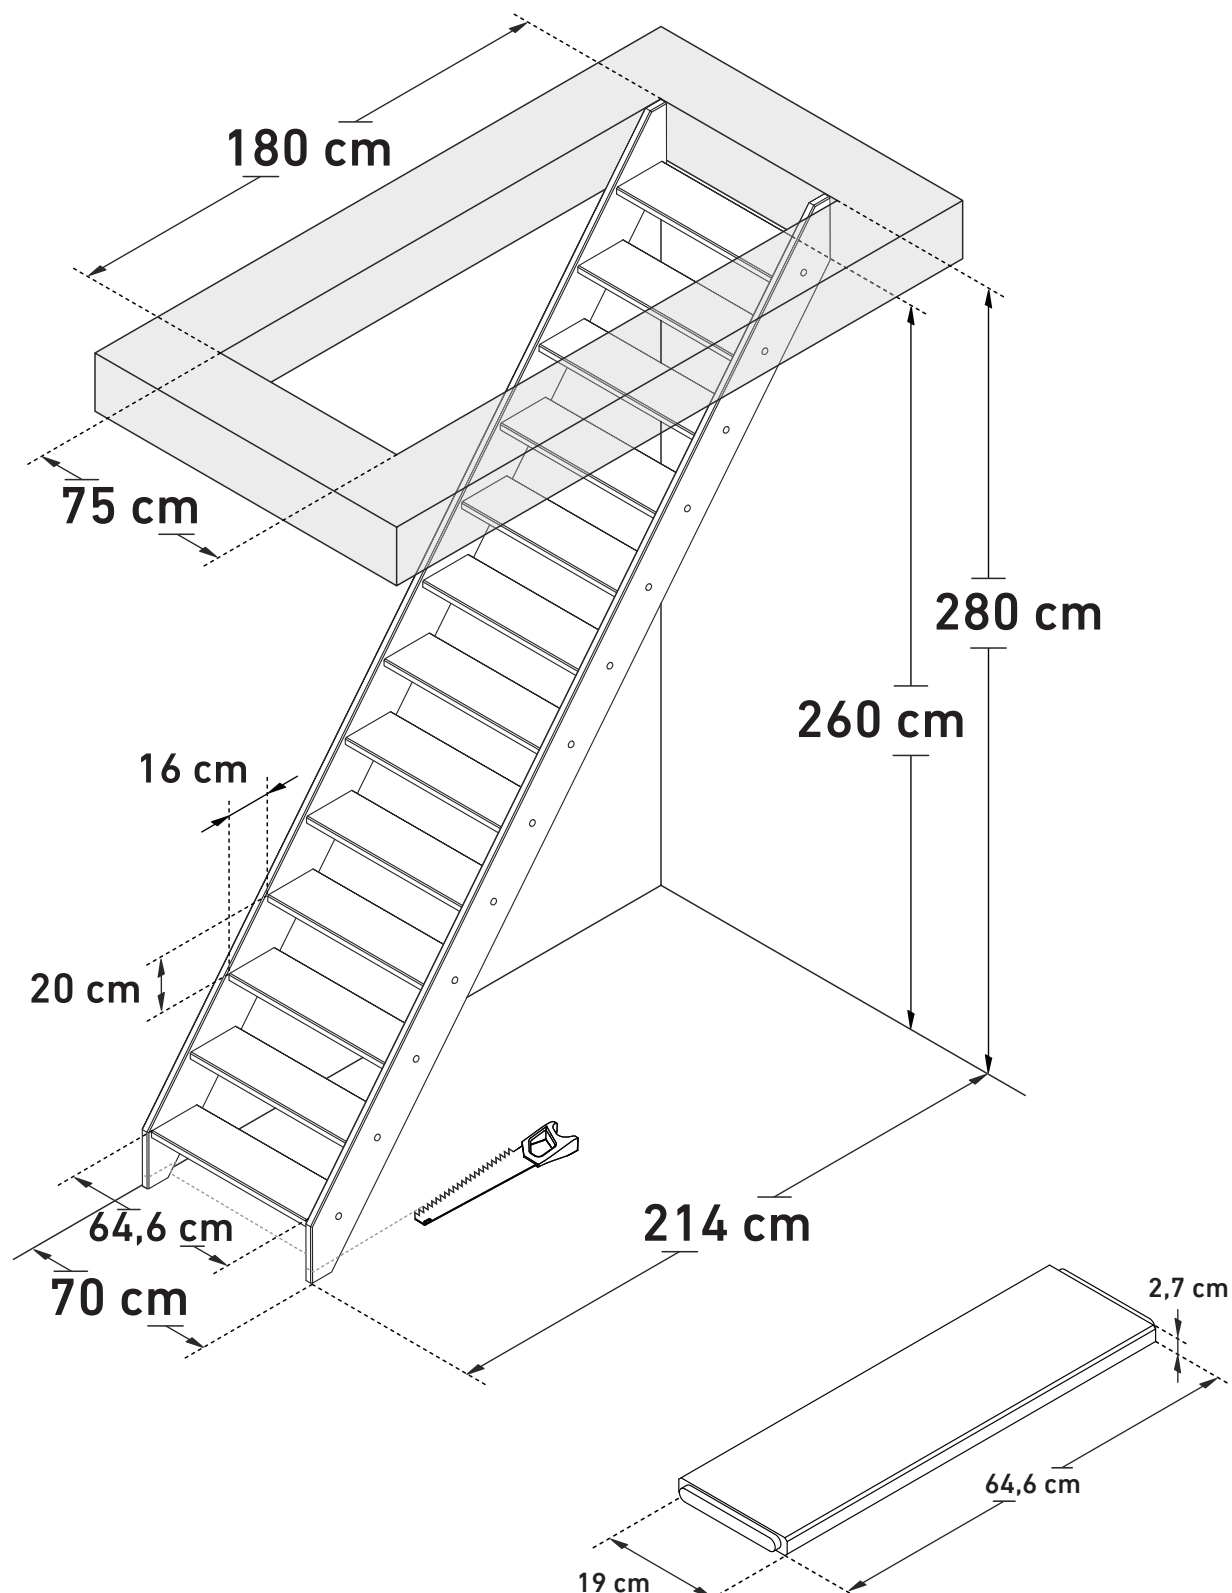


Space saving
51,4°



Wall handrail
360 cm

DIMENSIONS

ARDENNES | ALSACE (STRAIGHT, BULLNOSE)

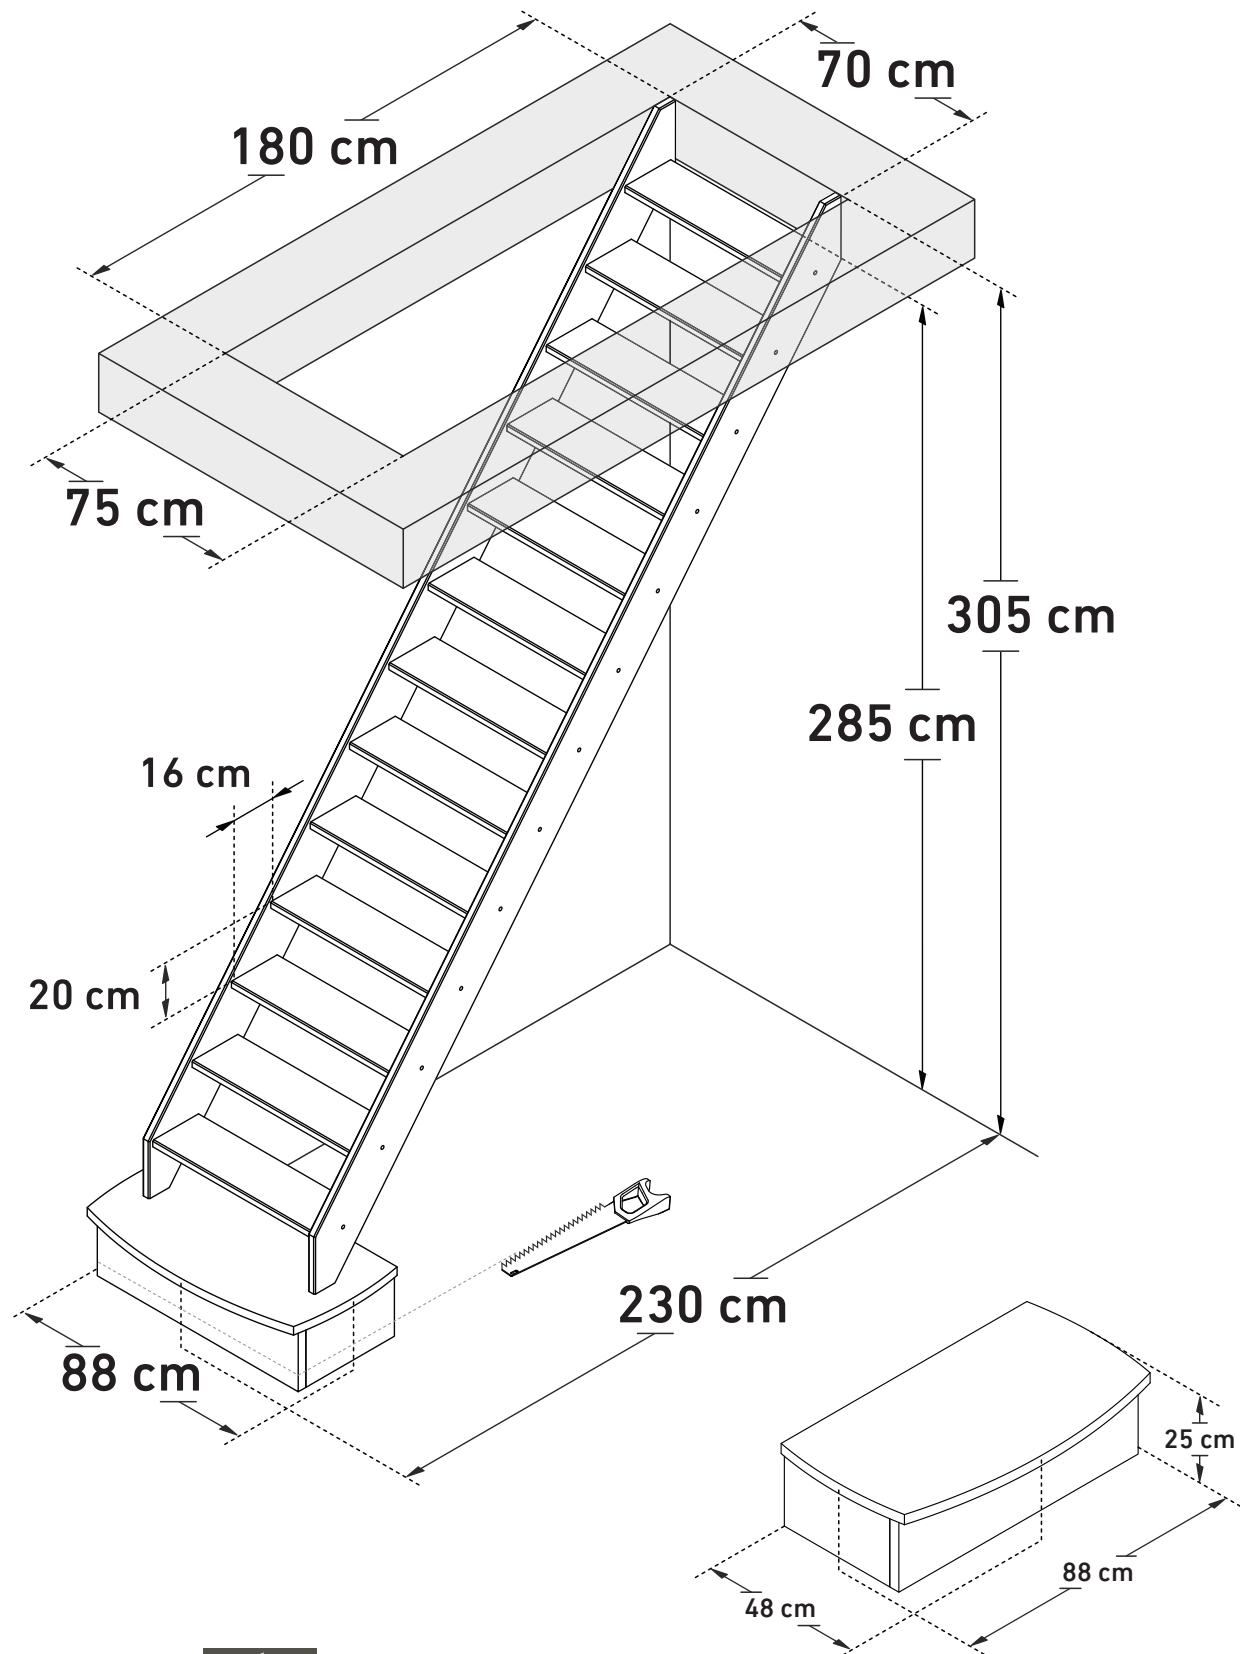

Space saving
51,4°



Wall handrail
380 cm