


DIMENSIONS

COTTAGE LARGE (1/4 TURN DOWN LEFT)

SOGEM

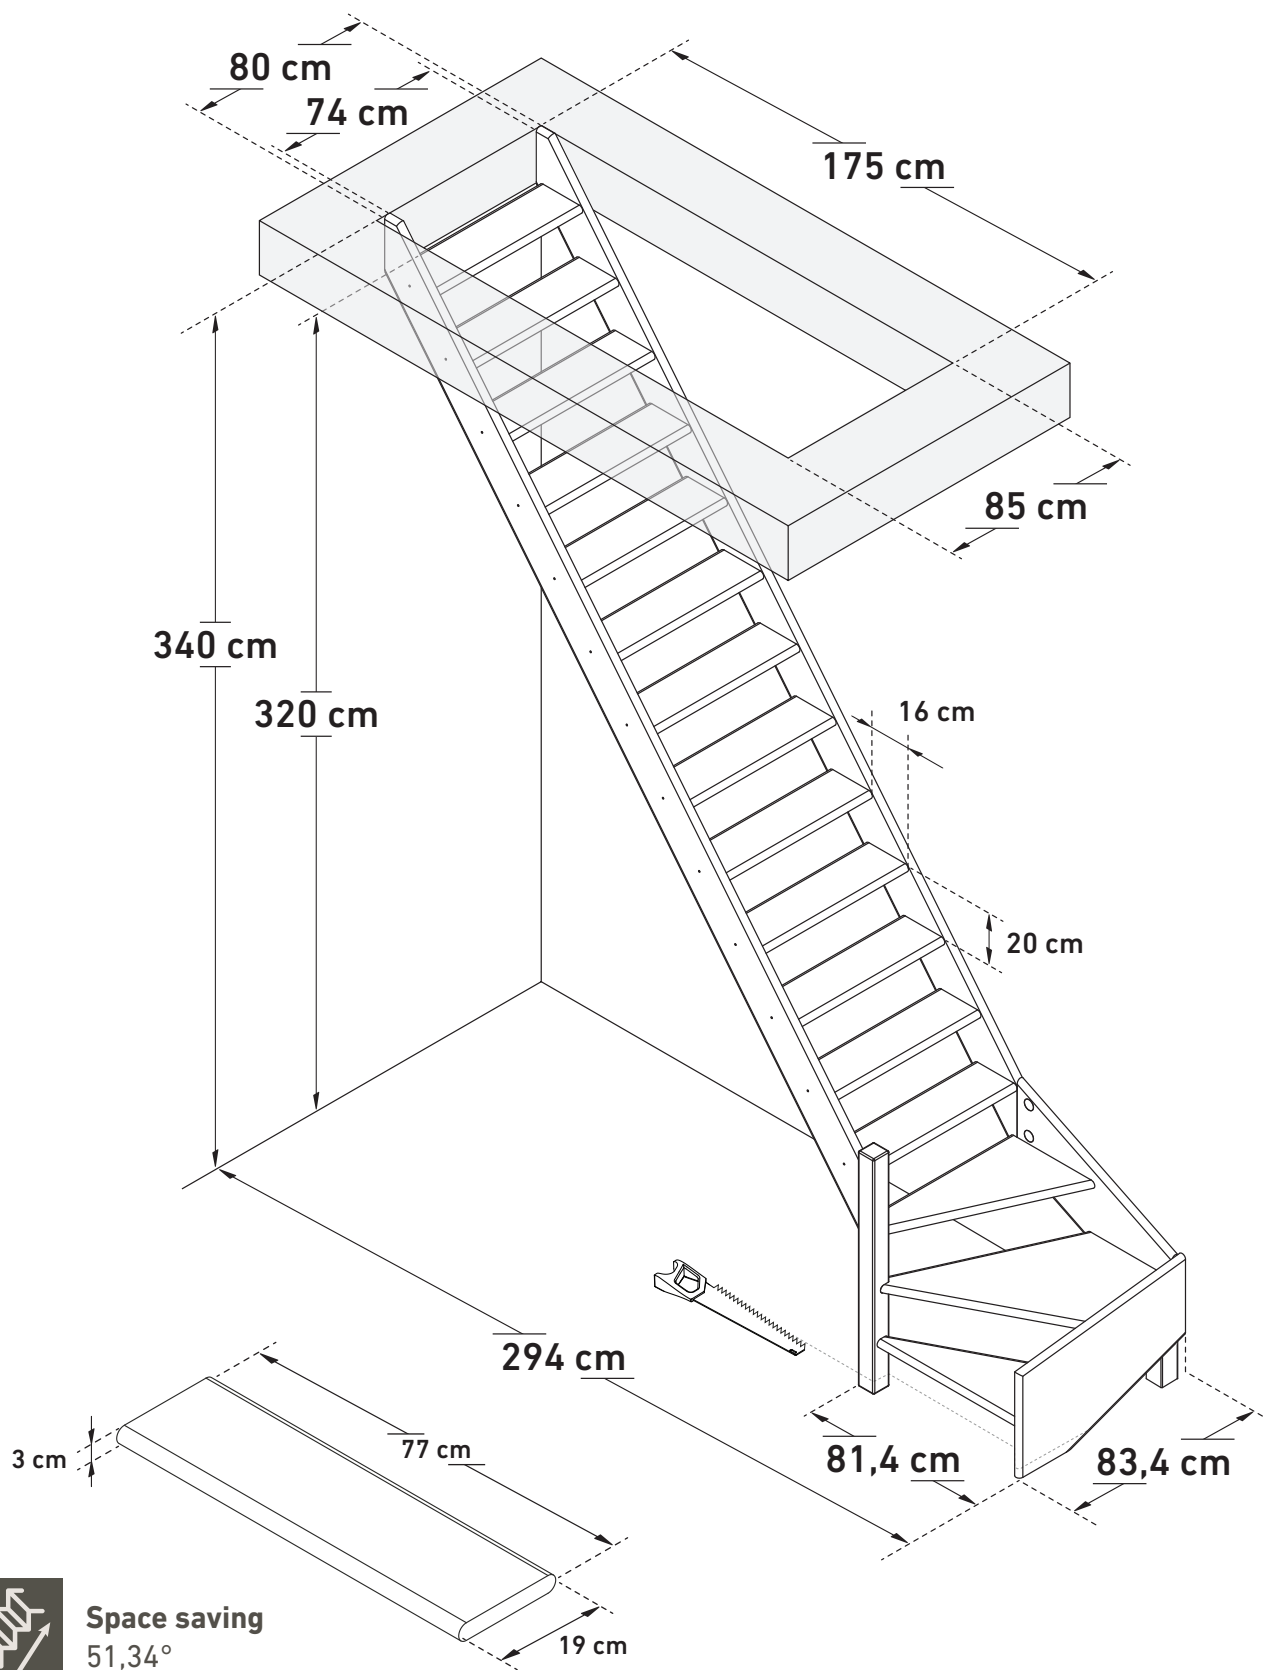

Space saving
51,34°




Wall handrail
335 cm

DIMENSIONS

COTTAGE LARGE (1/4 TURN DOWN LEFT, BULLNOSE)

SOGEM

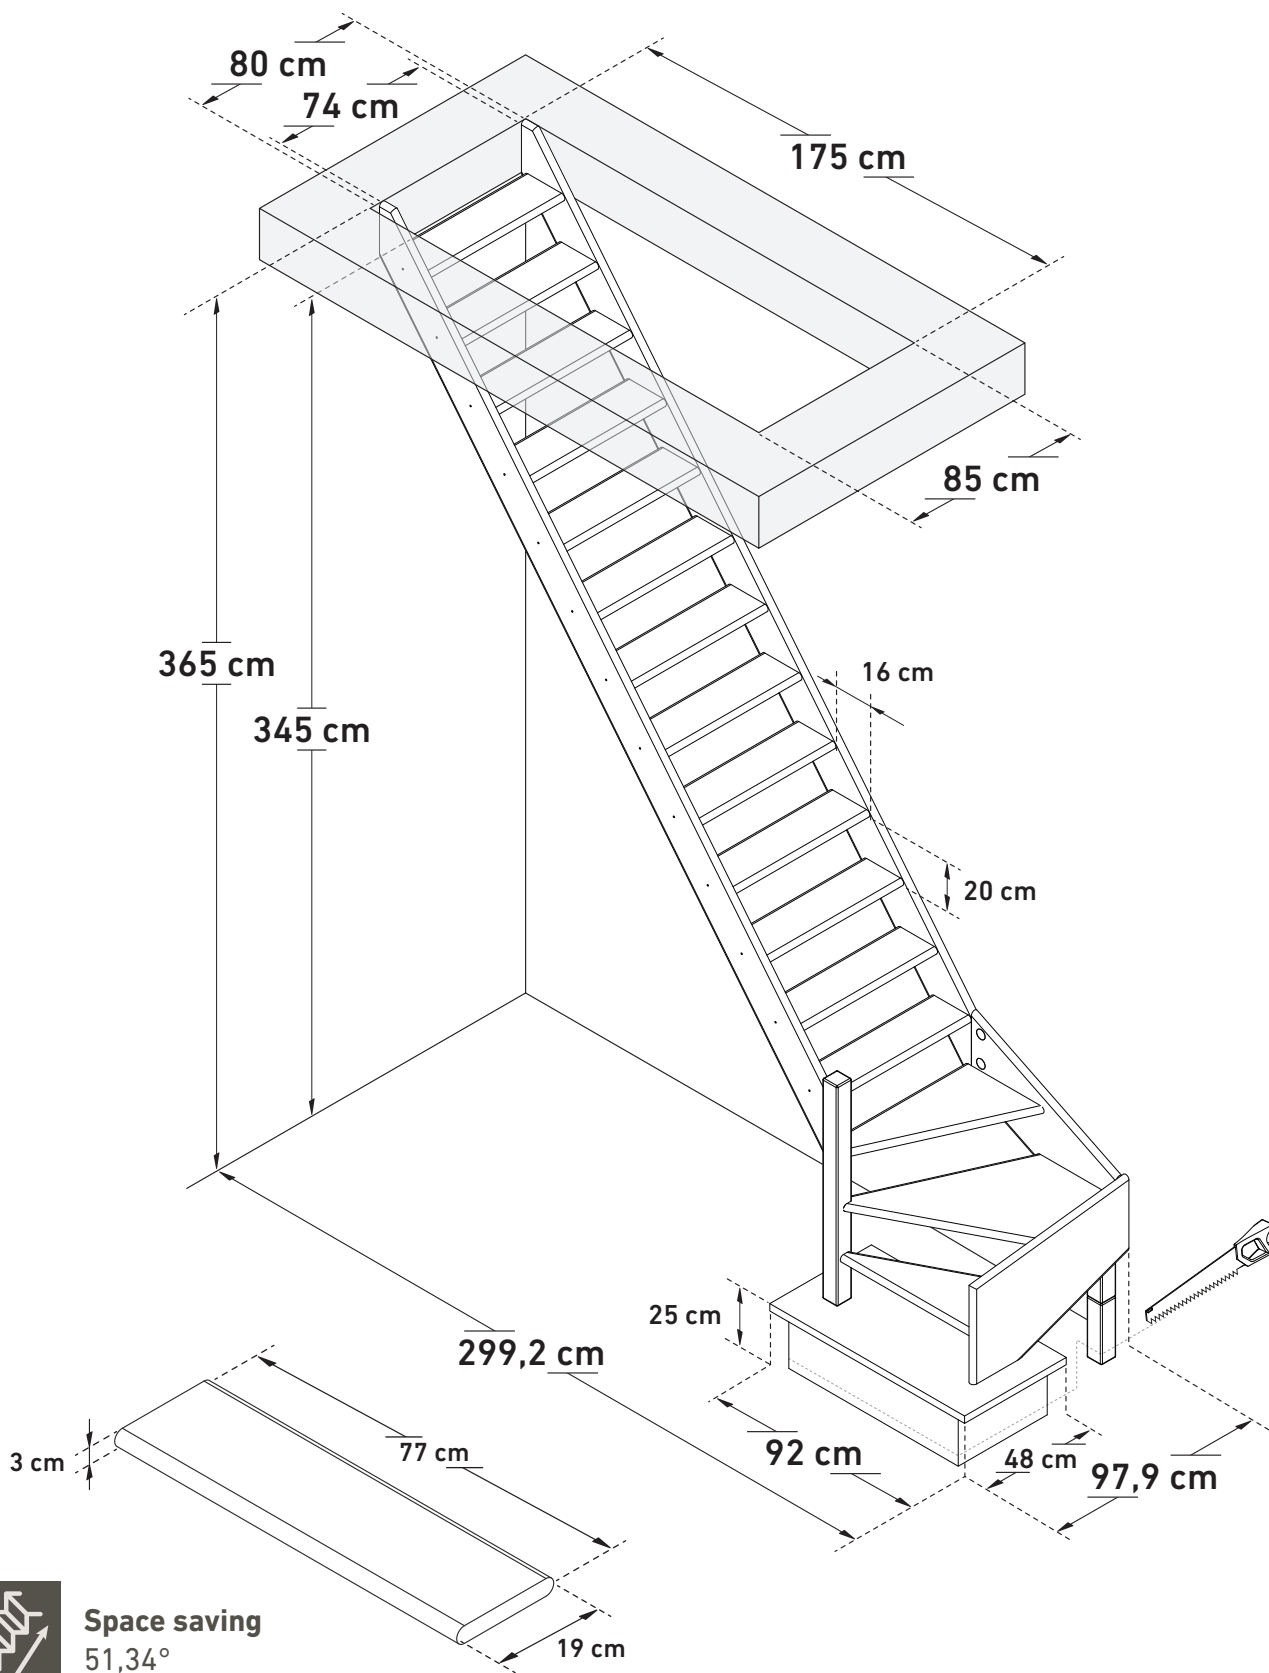

Space saving
51,34°




Wall handrail
335 cm

DIMENSIONS

COTTAGE LARGE (1/4 TURN UP LEFT)

SOGEM

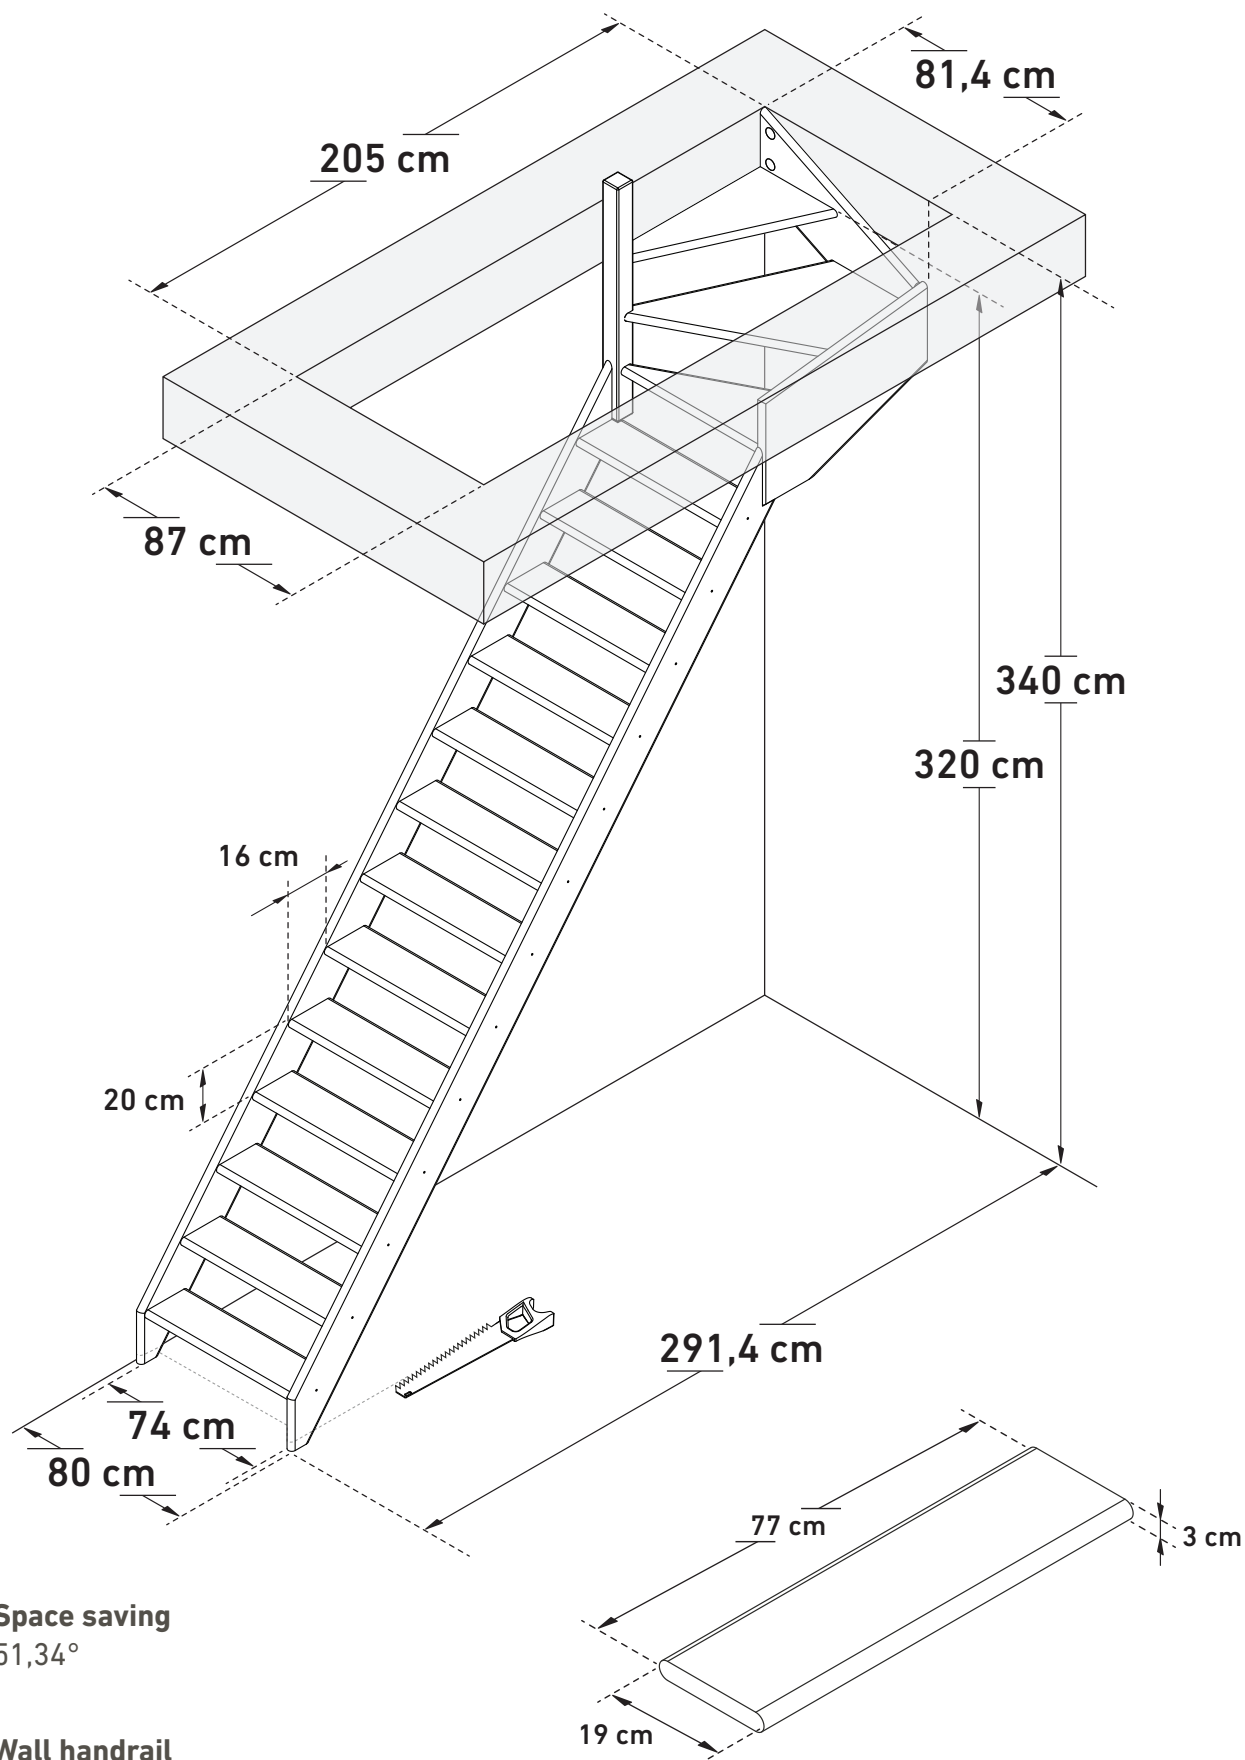

Space saving
51,34°



Wall handrail
335 cm

DIMENSIONS
COTTAGE LARGE (1/4 TURN UP LEFT, BULLNOSE)

