


DIMENSIONS

# COTTAGE LARGE (1/4 TURN DOWN RIGHT)


**SOGEM**

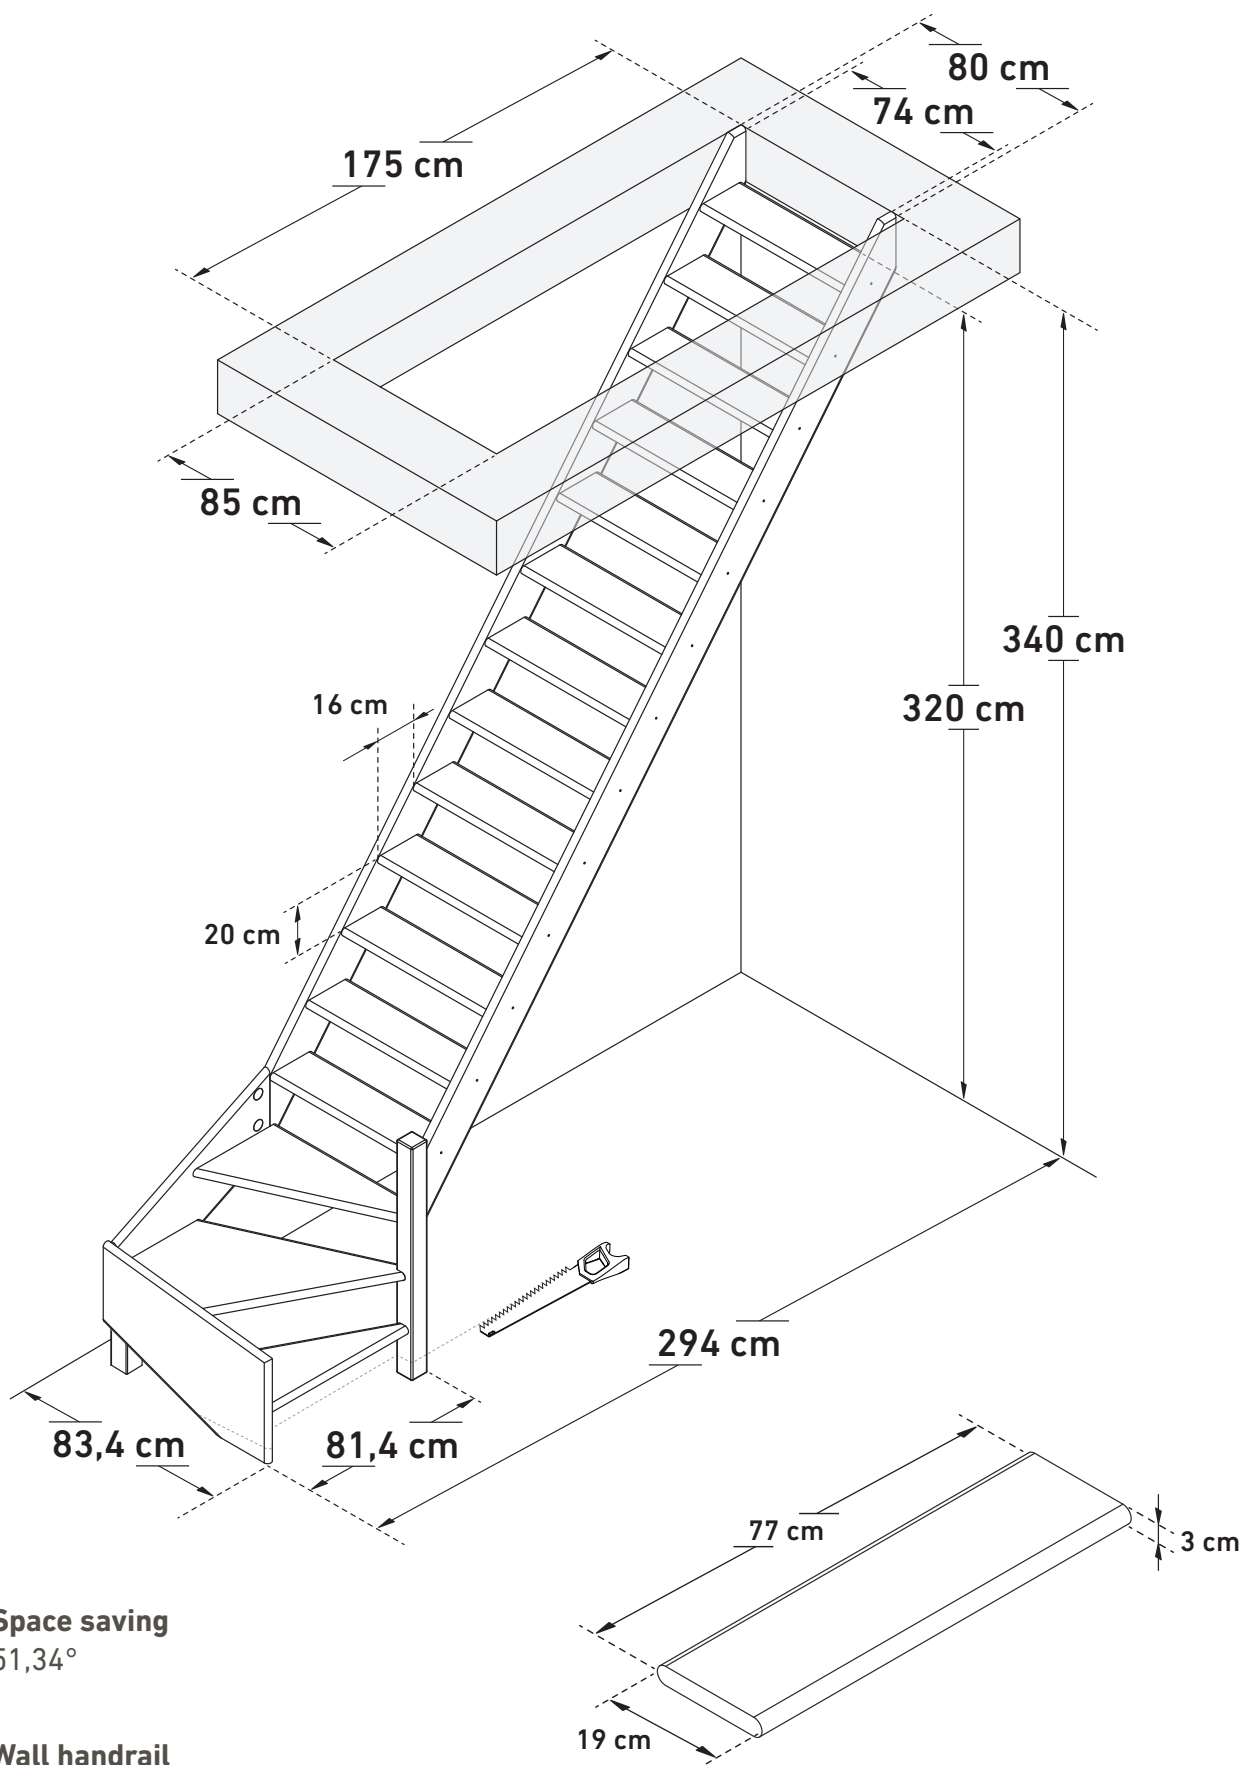

DIMENSIONS

# COTTAGE LARGE (1/4 TURN DOWN RIGHT, BULLNOSE)

**SOGEM**

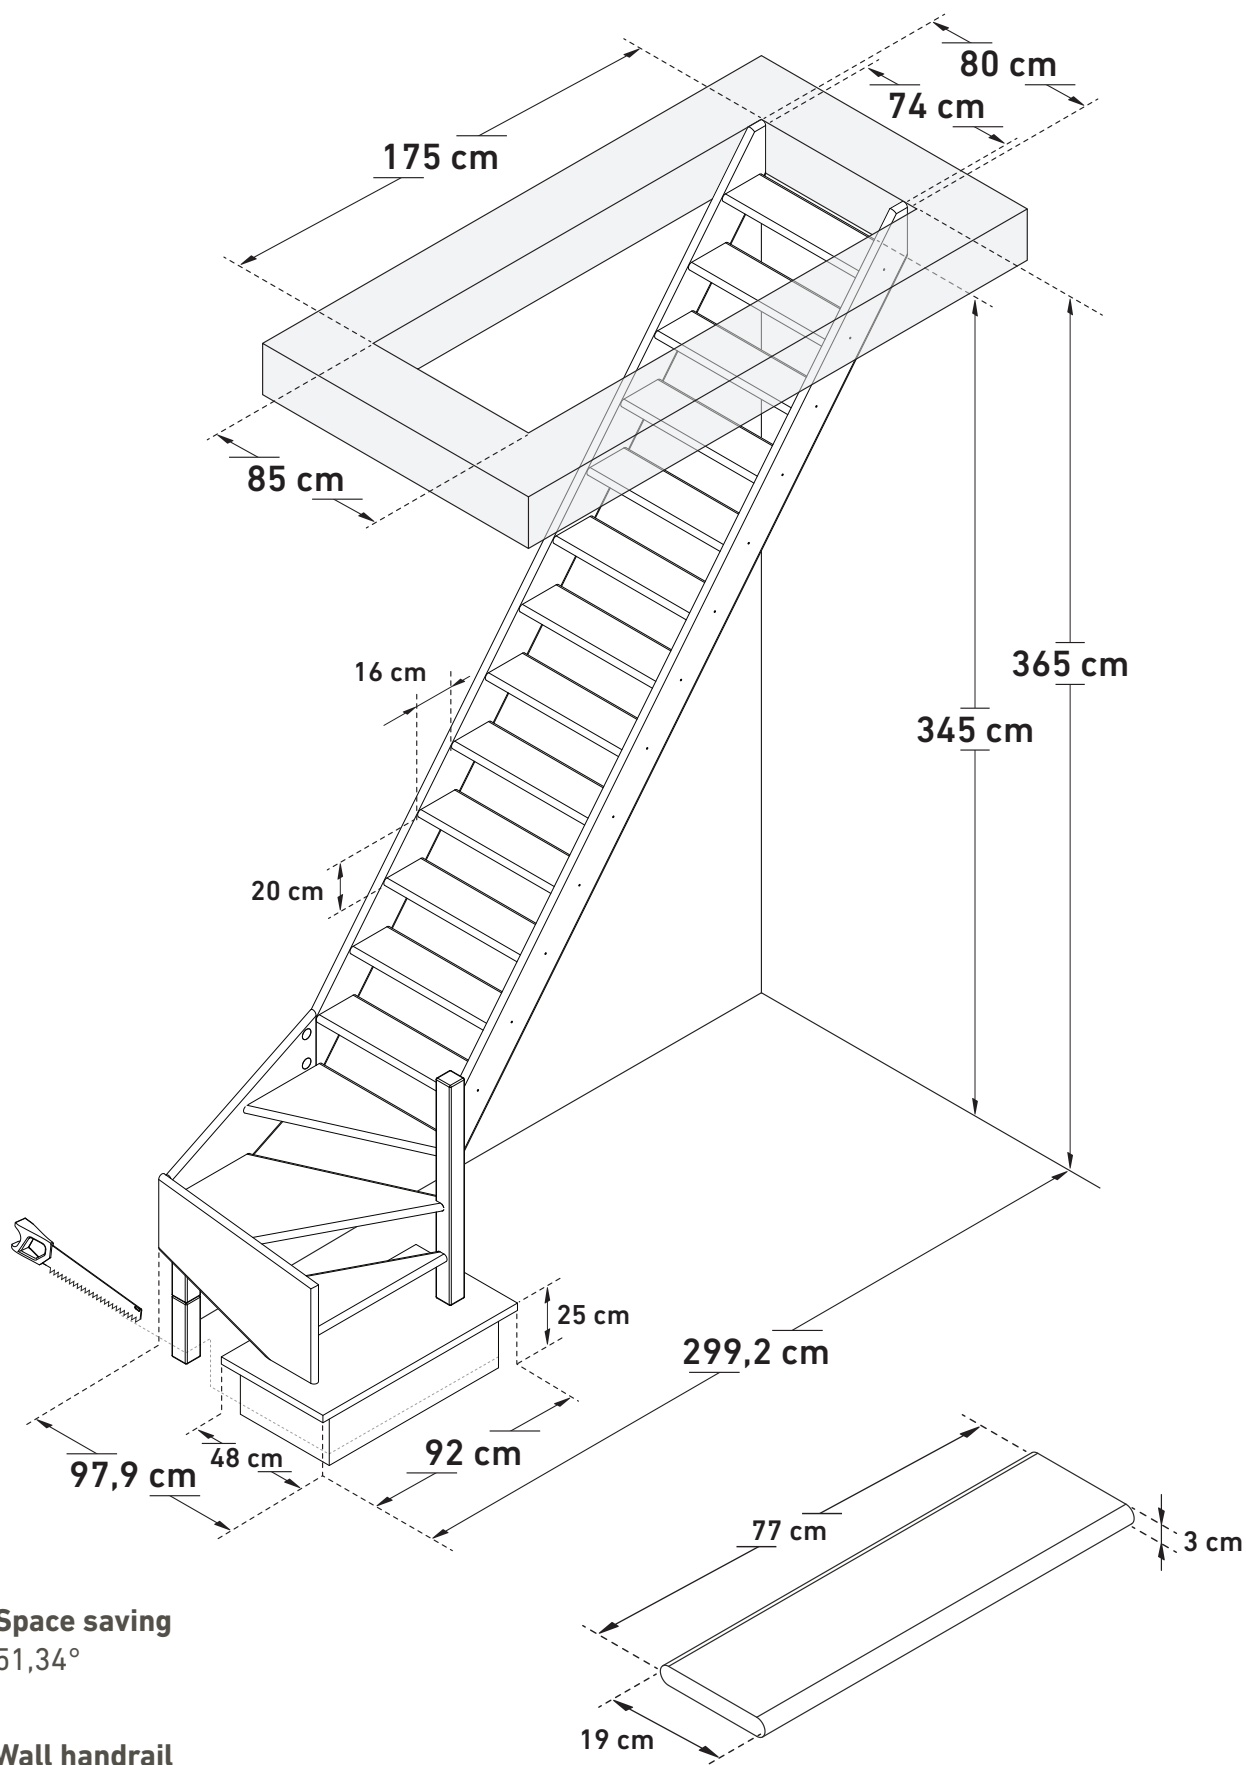


**Space saving**  
51,34°



**Wall handrail**  
335 cm

DIMENSIONS  
**COTTAGE LARGE** (1/4 TURN UP RIGHT)

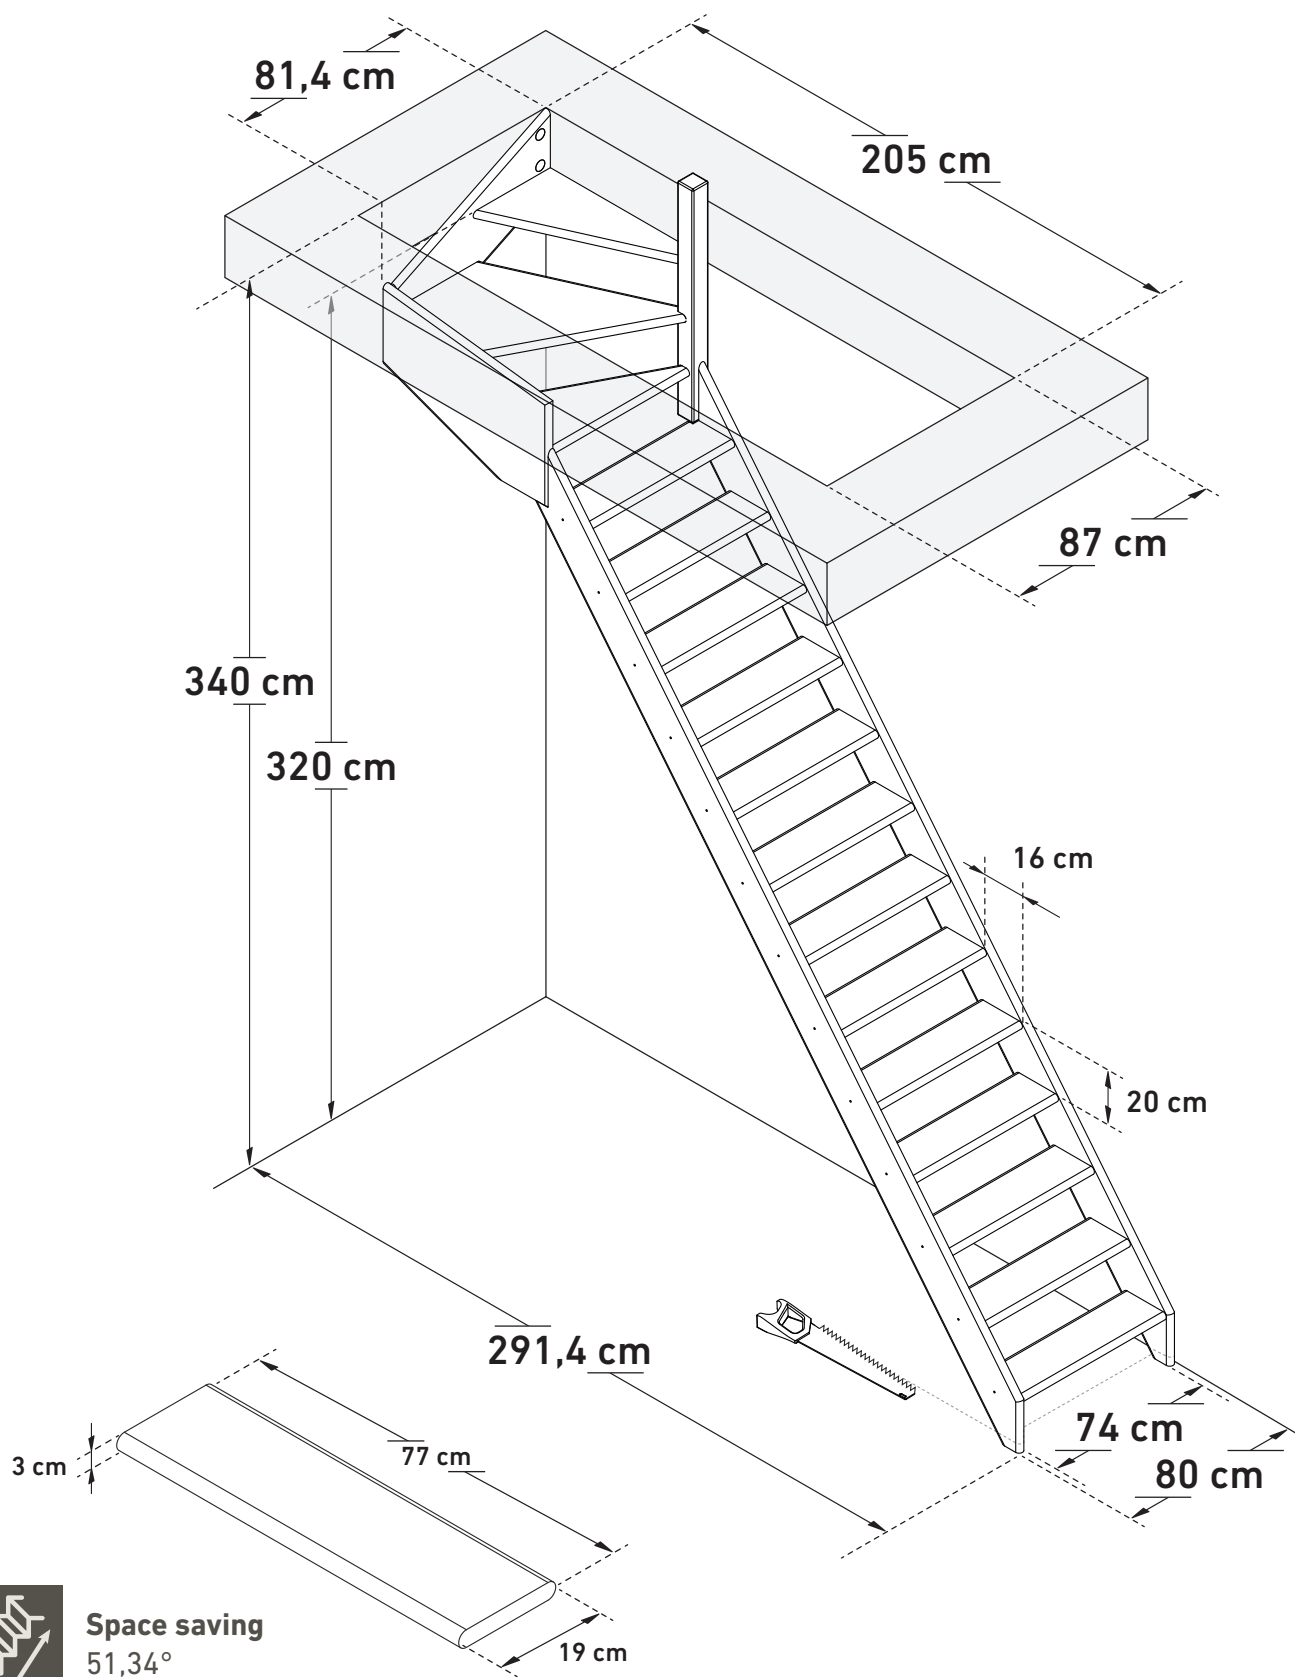


**Space saving**  
51,34°



**Wall handrail**  
335 cm

DIMENSIONS  
**COTTAGE LARGE** (1/4 TURN UP RIGHT, BULLNOSE)

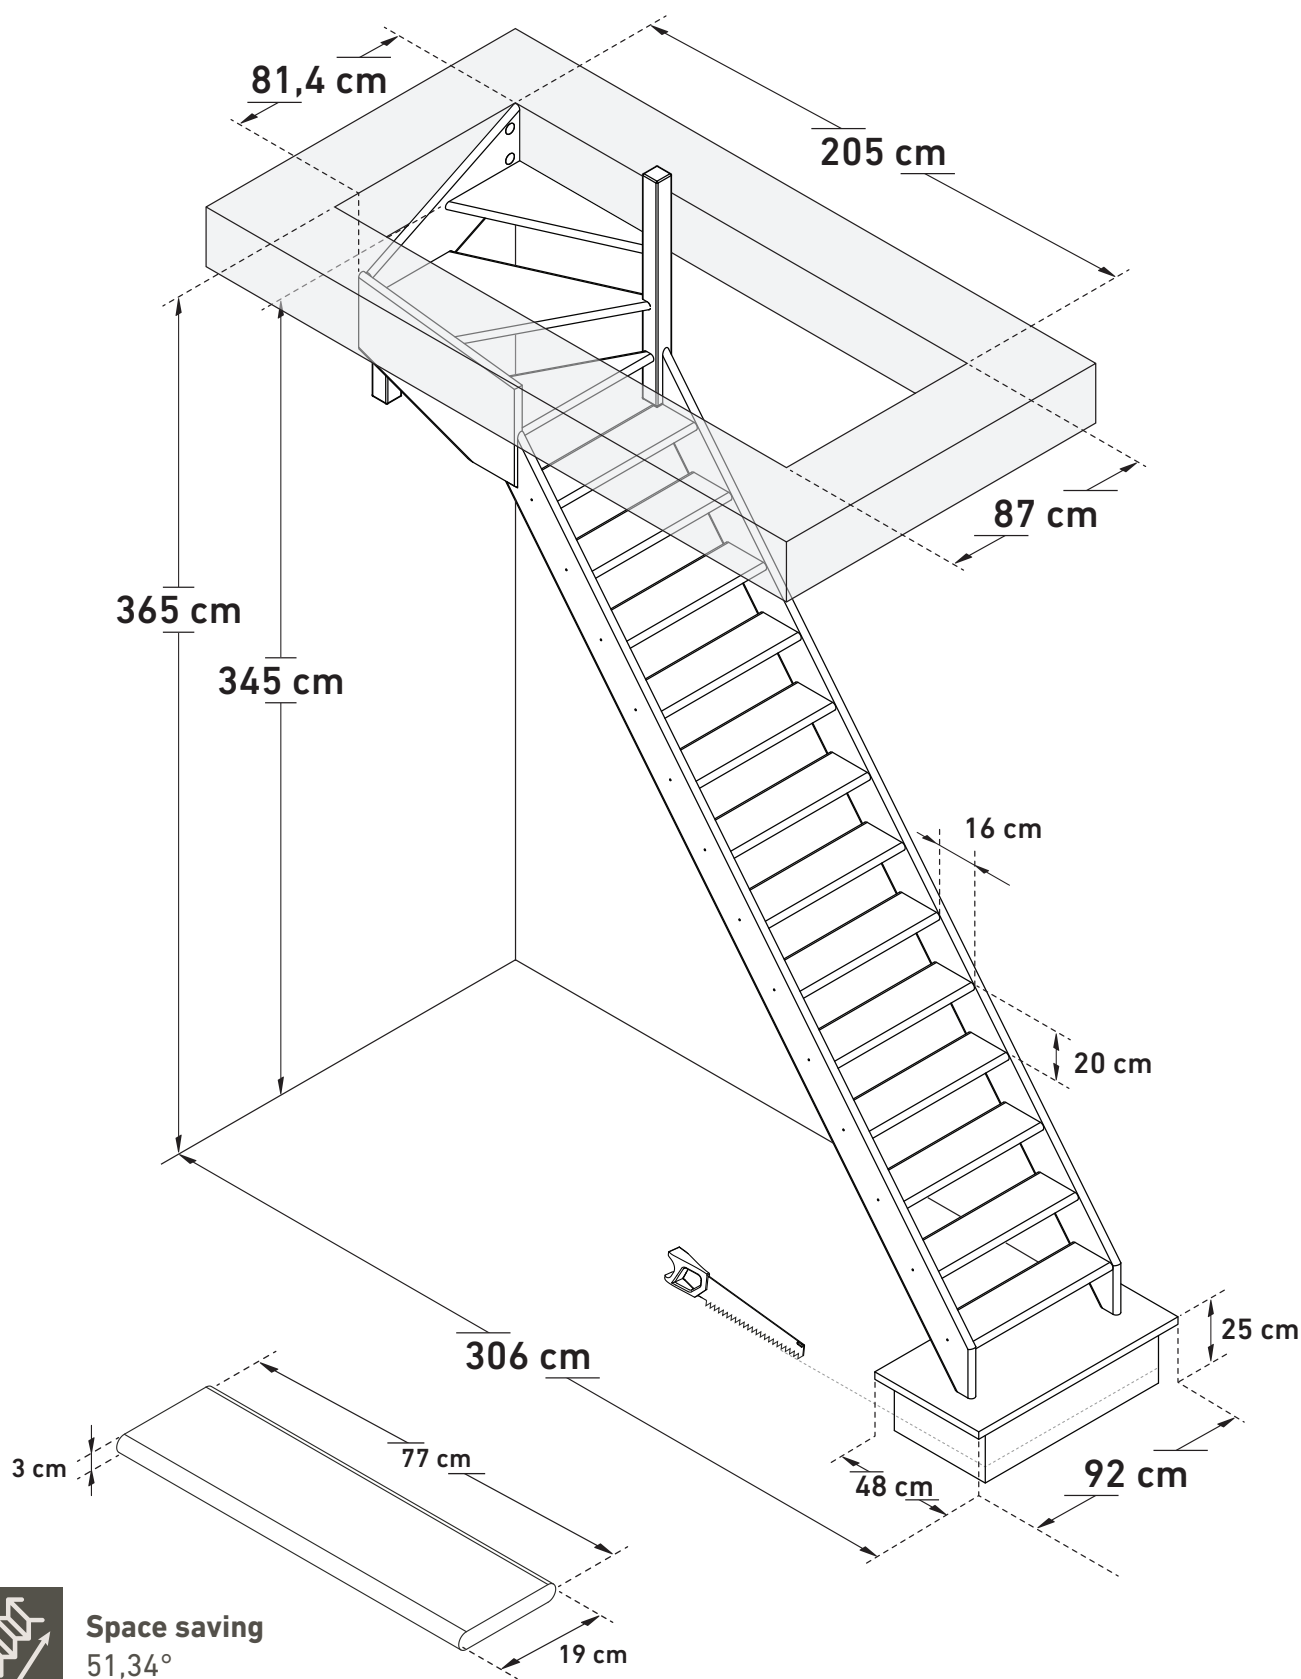

**Space saving**  
51,34°



**Wall handrail**  
360 cm